

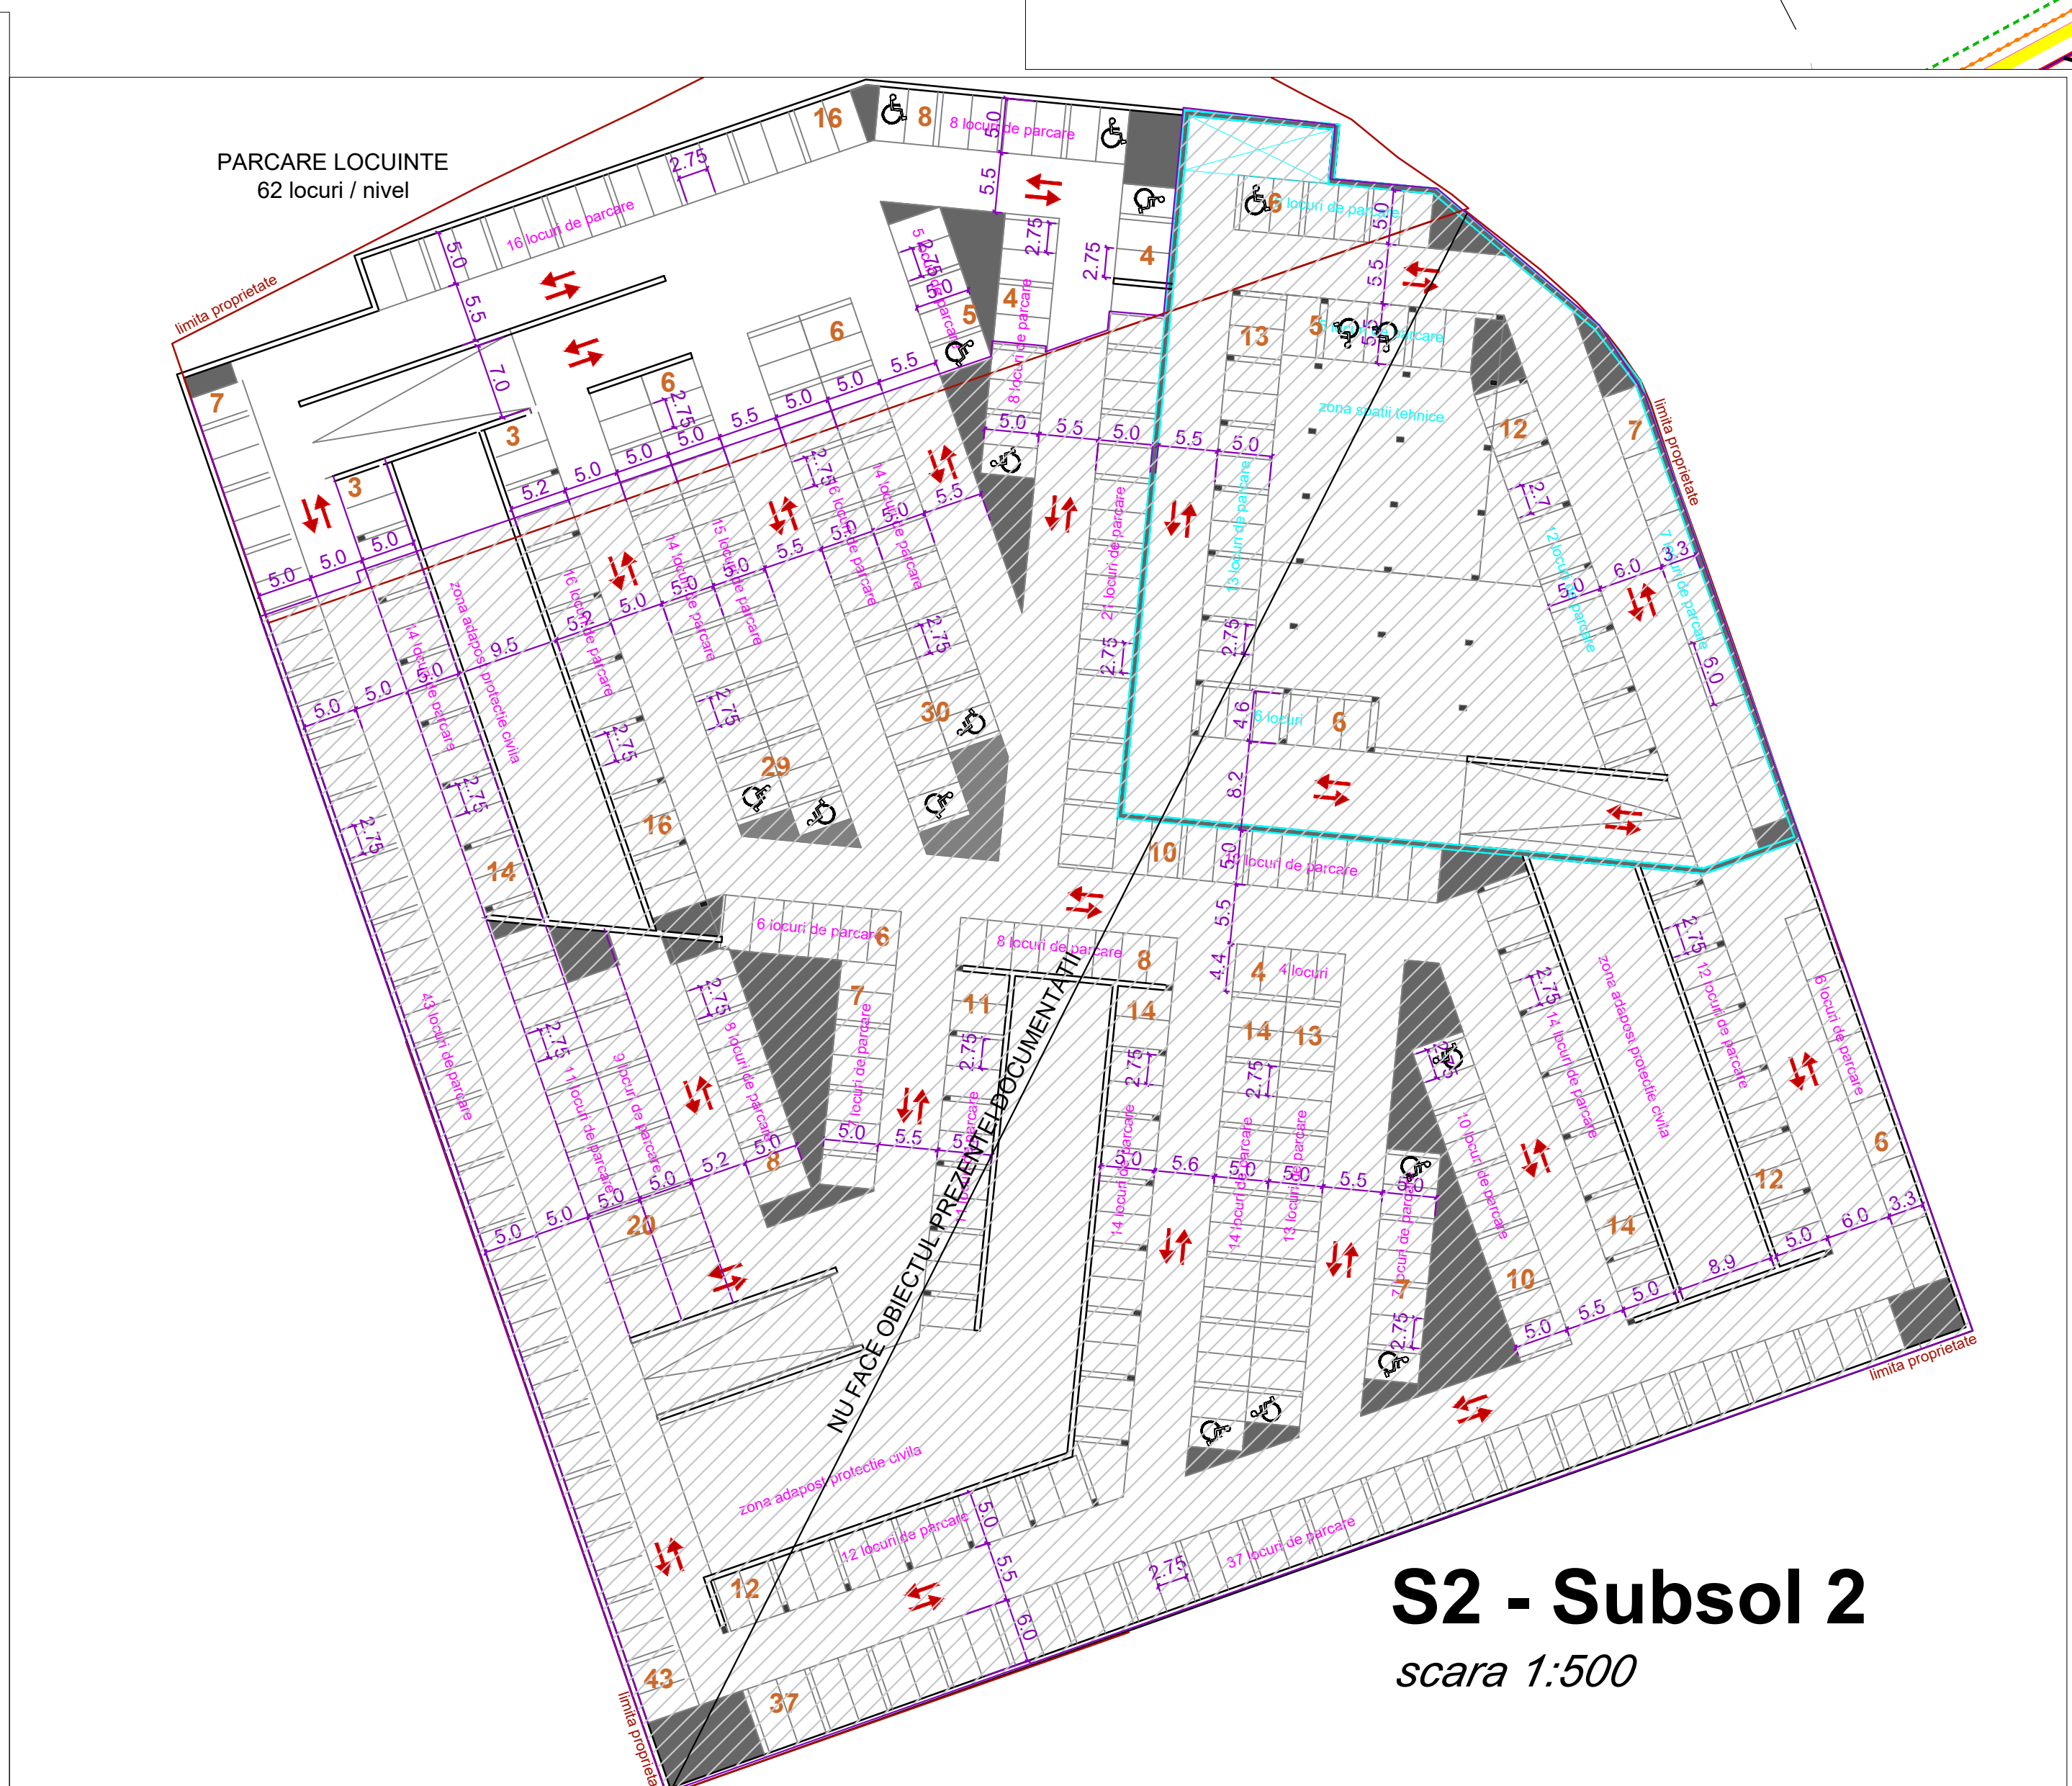



PLAN DE SITUATIE ETAPA 1 scara 1:500

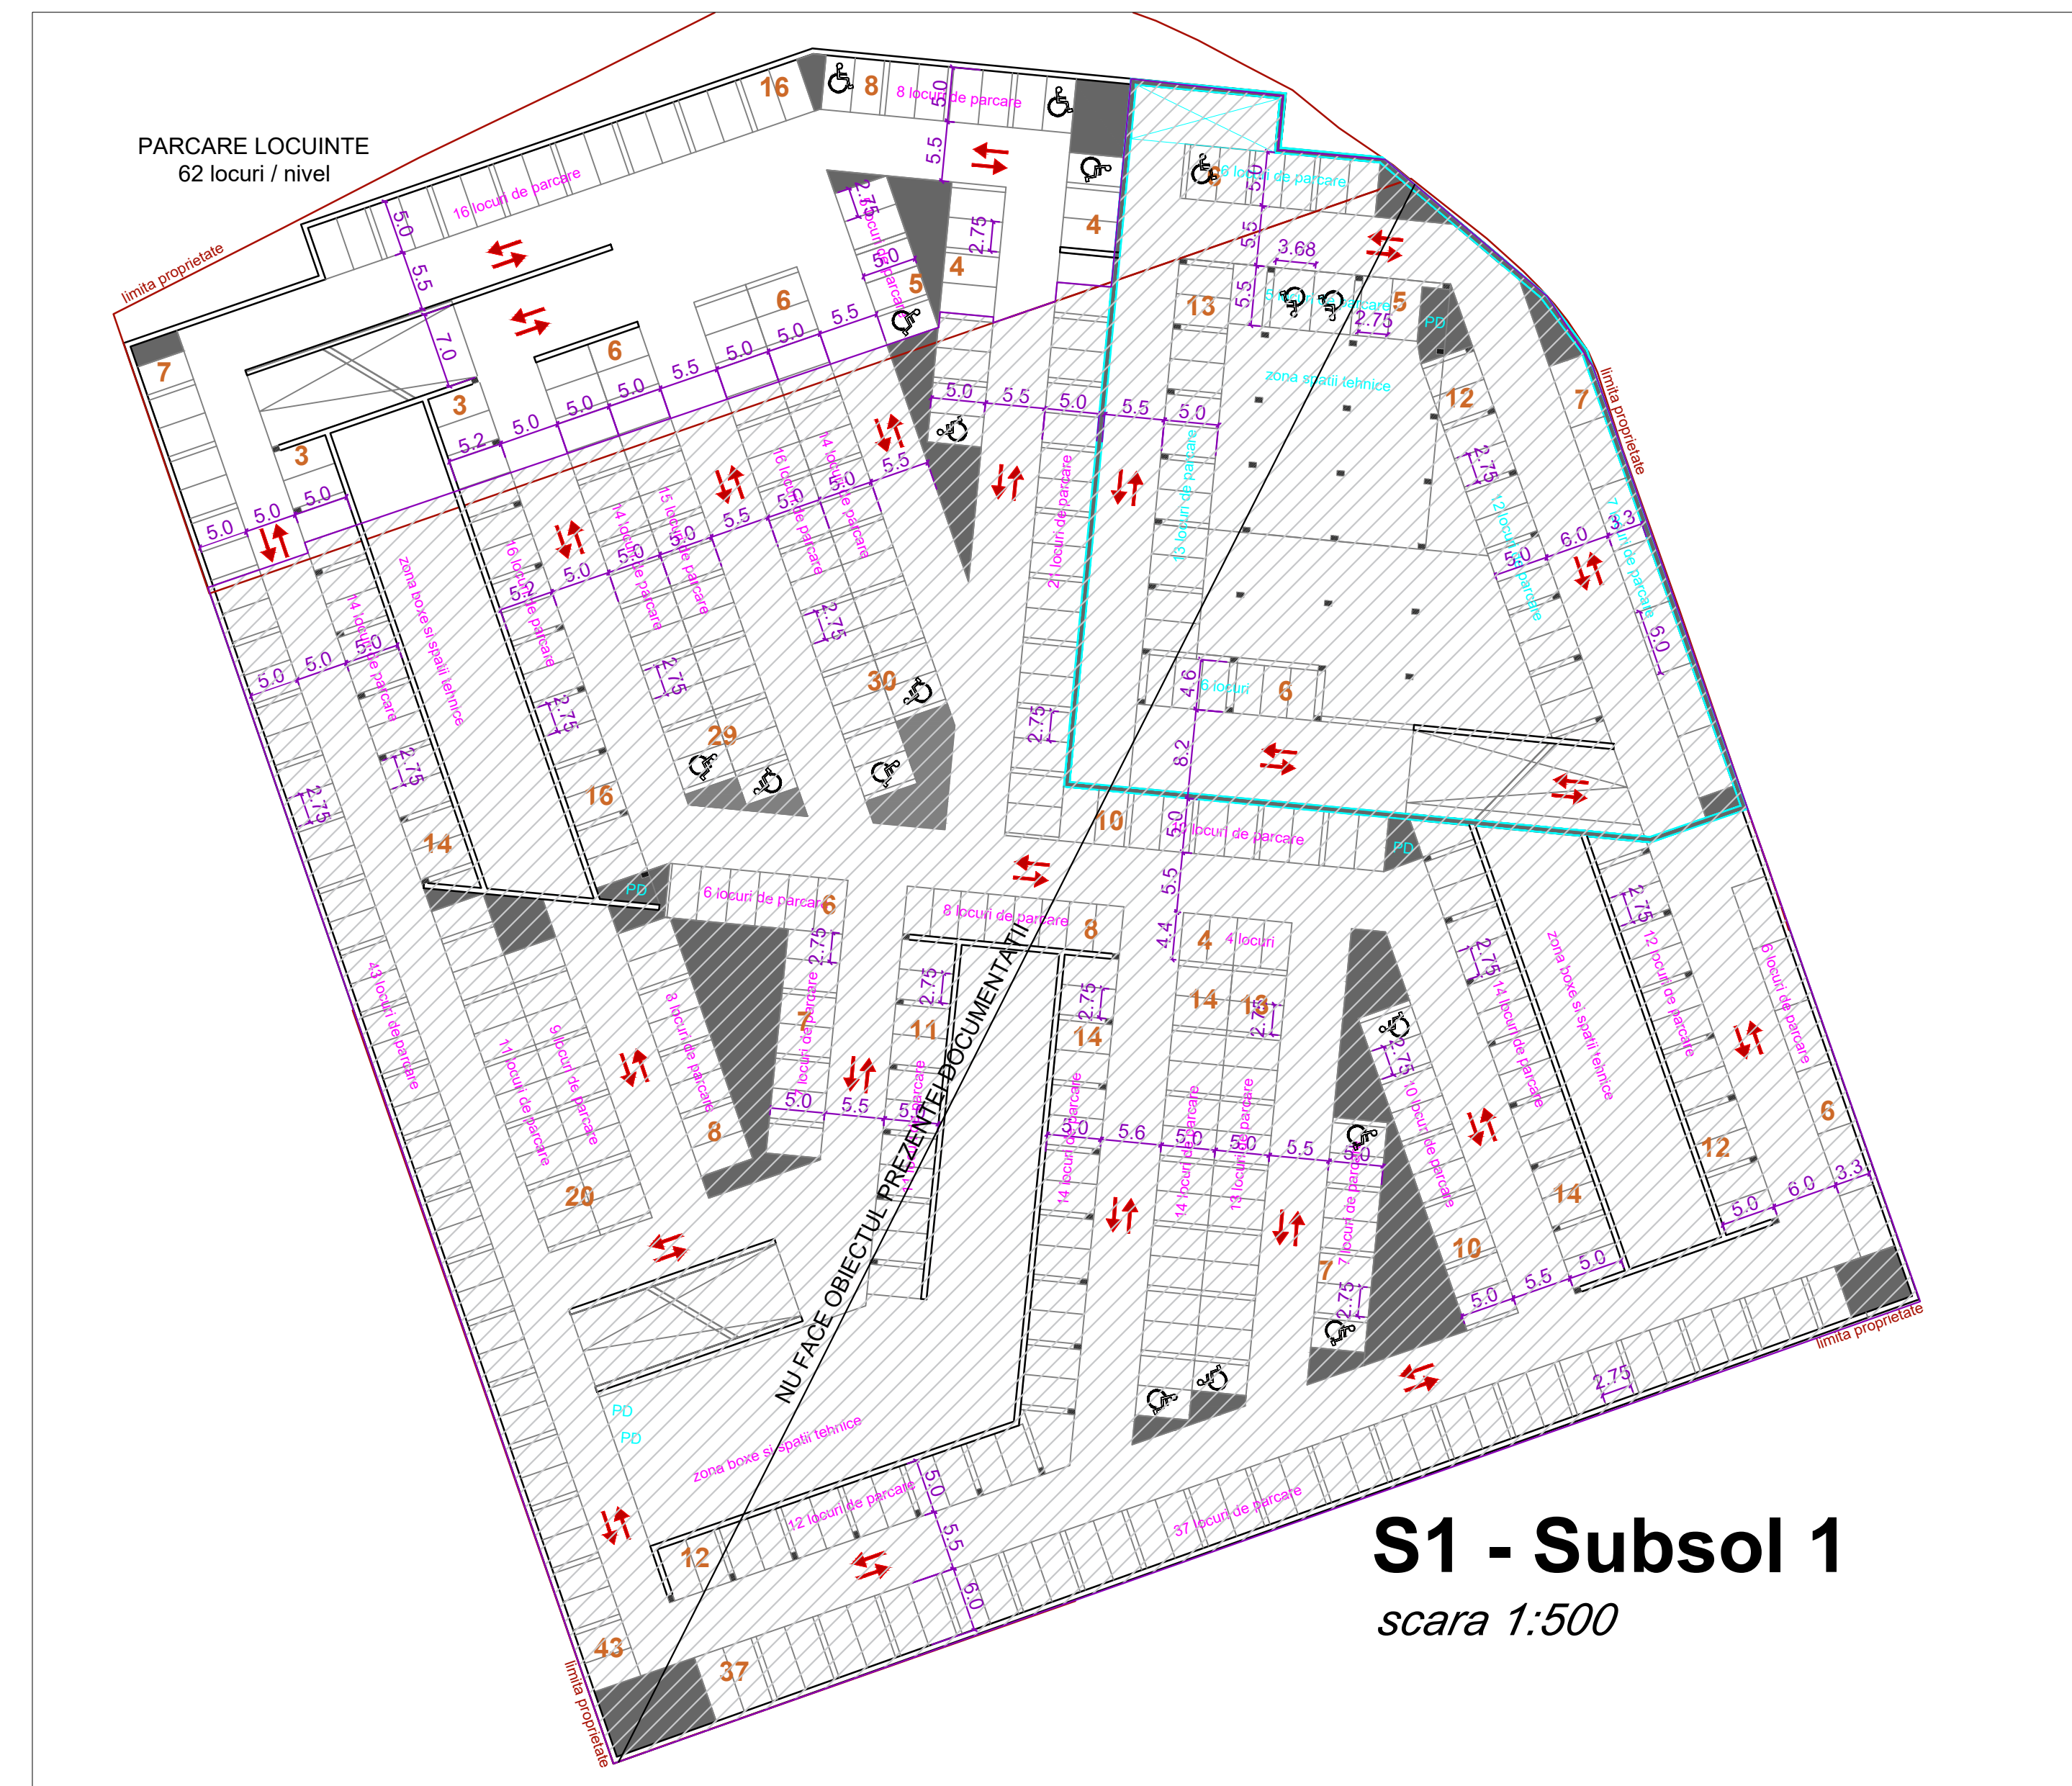

PLAN DE SITUATIE ETAPA 2 - FINALA scara 1:500

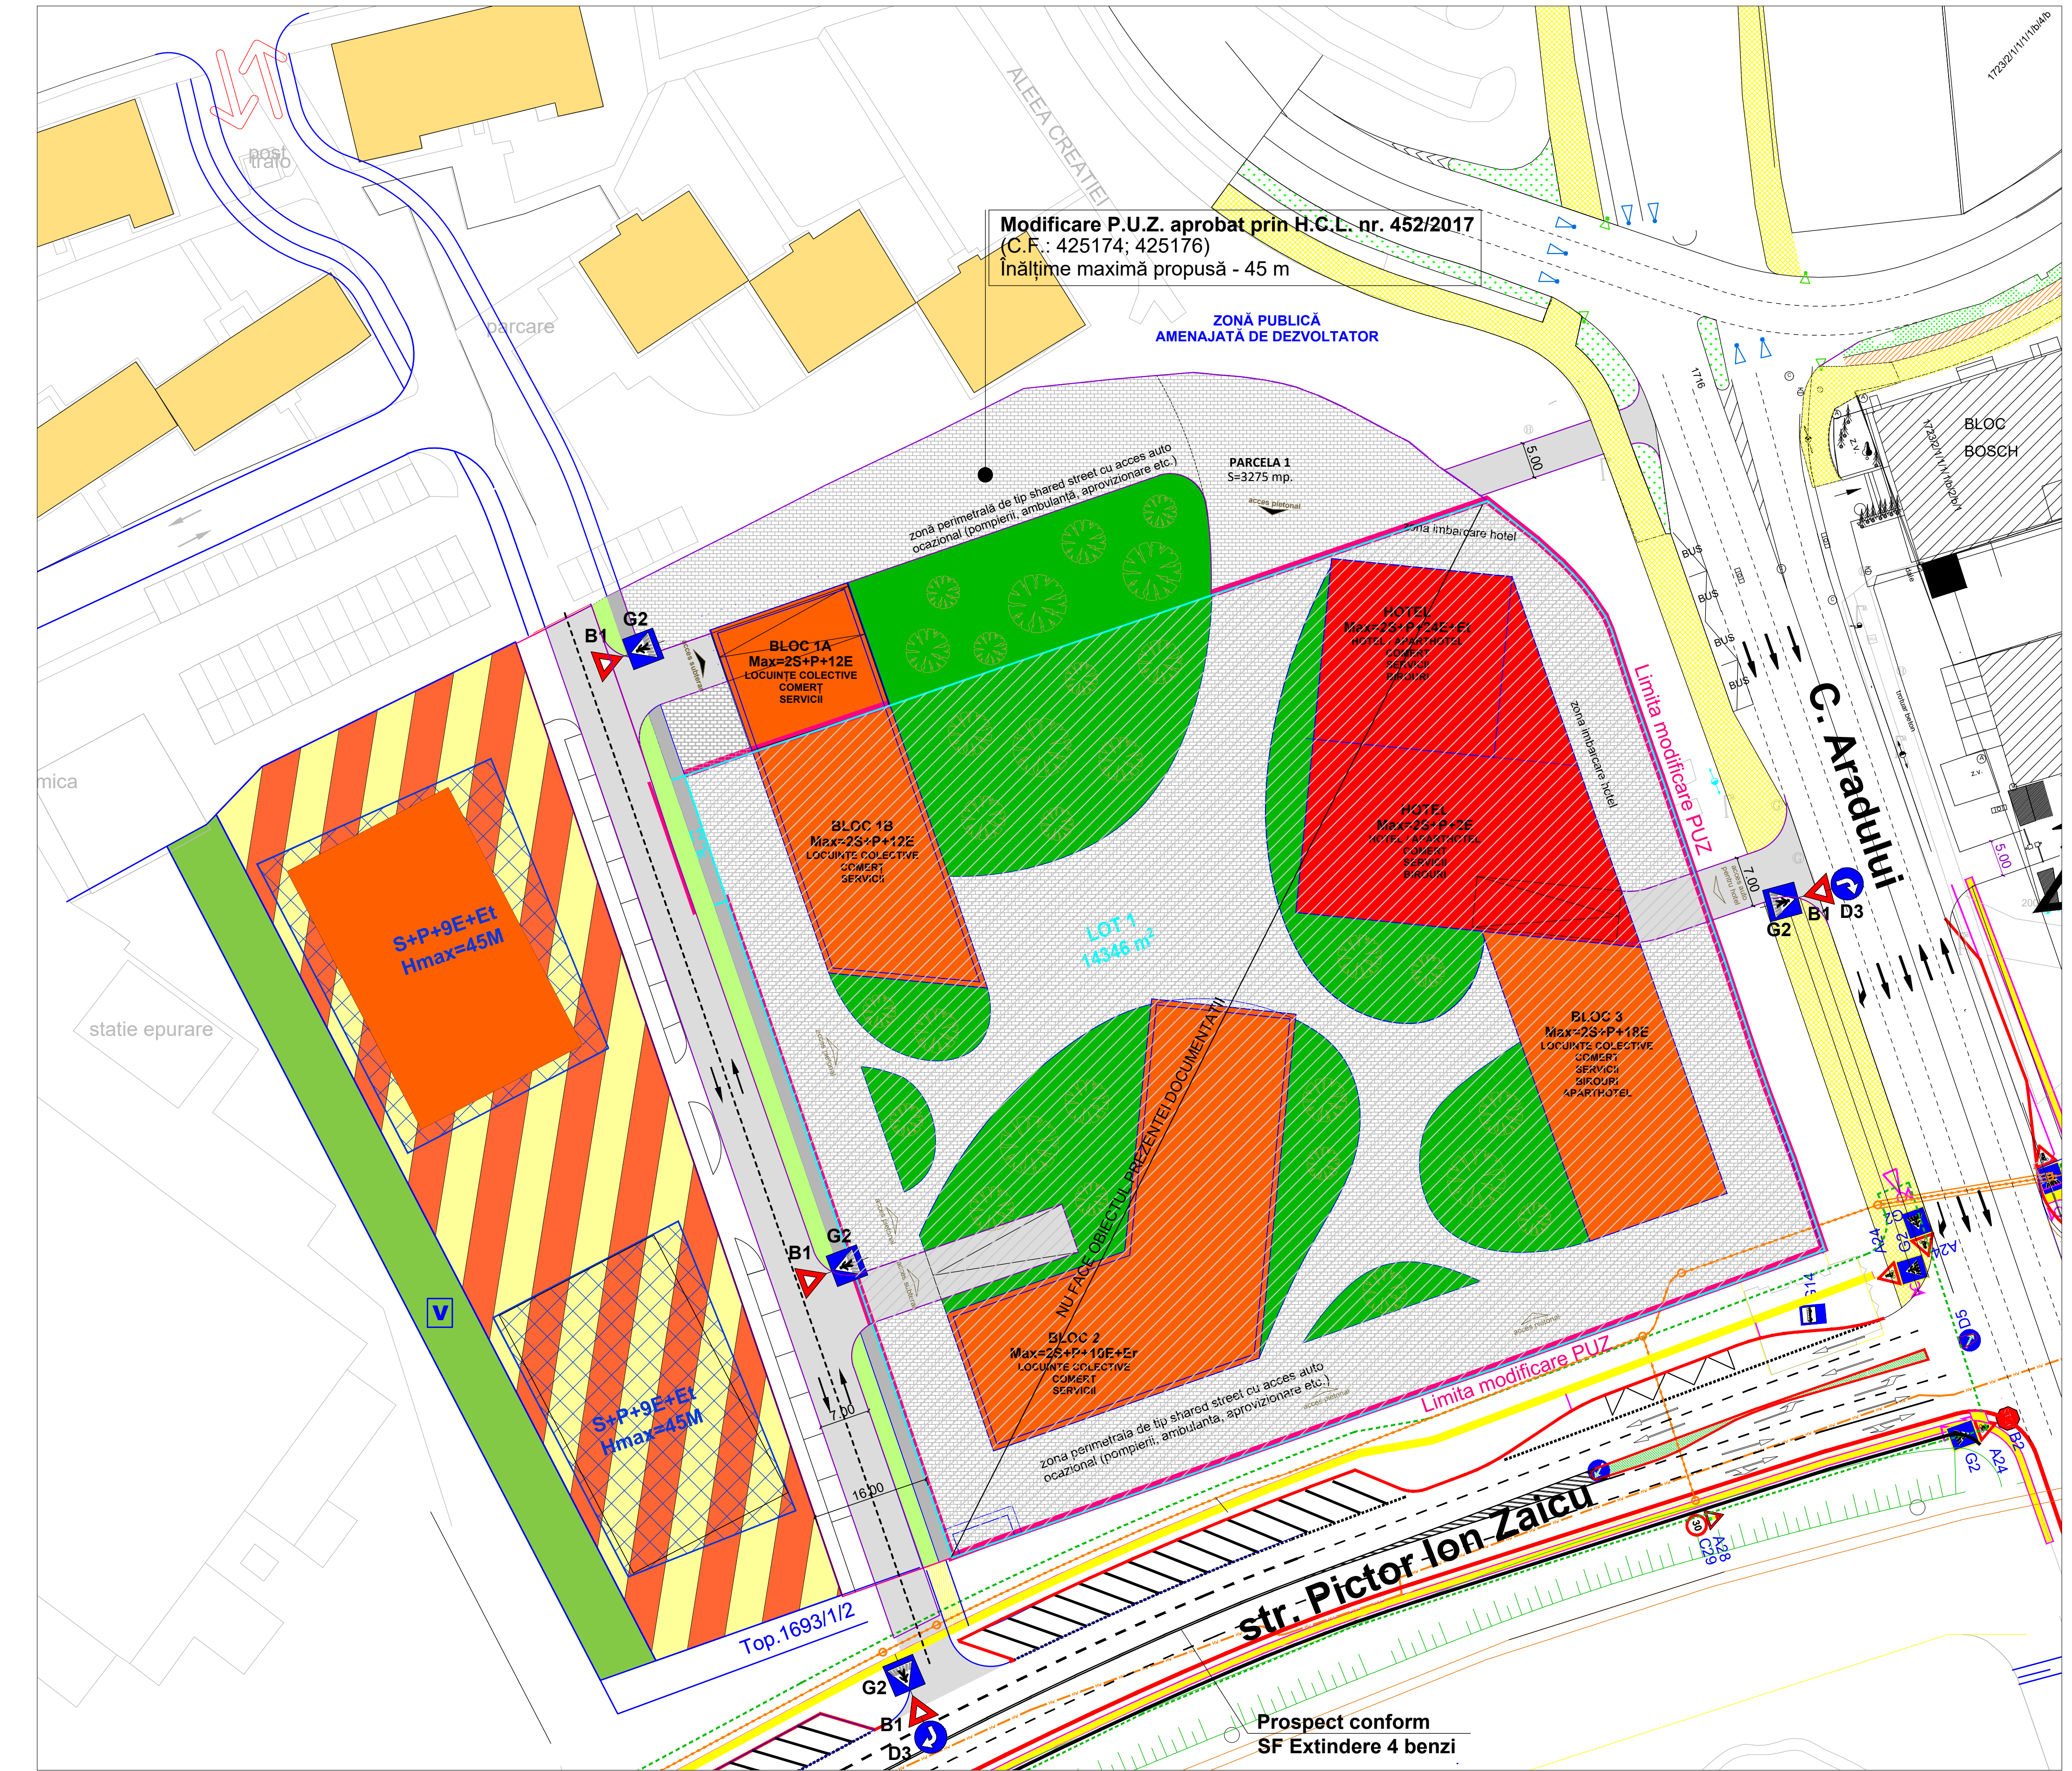

PLAN INCADRARE IN ZONA scara 1:5000

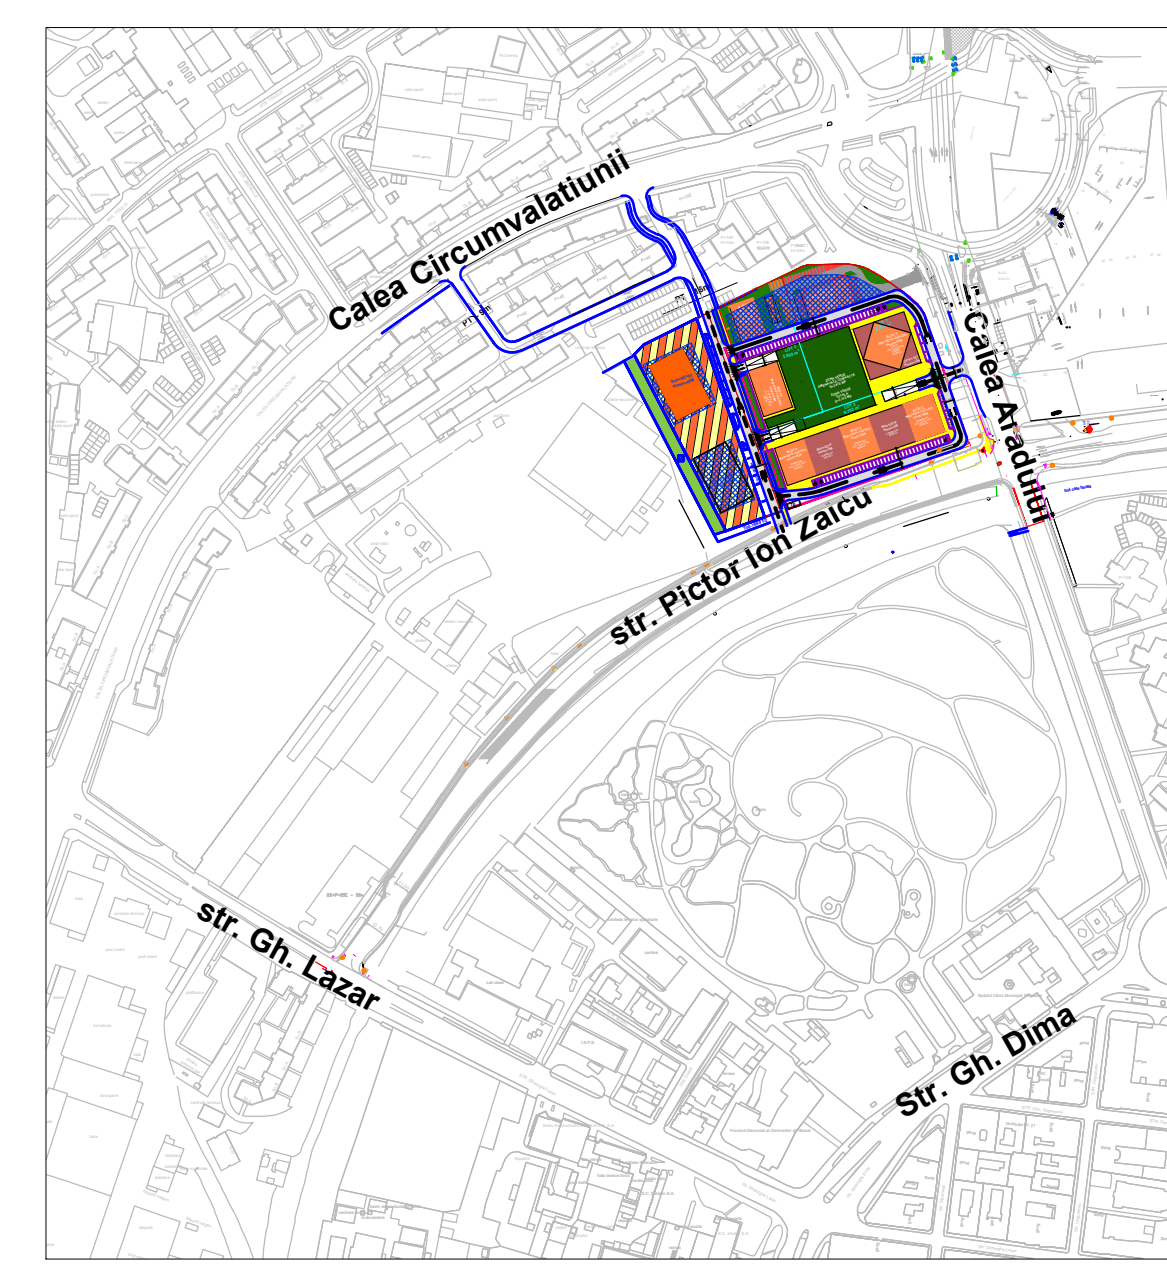

CALCULUL NECESARULUI DE LOCURI DE PARCARE conform Anexa 2 la PUG Timisoara

A. Comert 1 spatii x 300 mp :100	= 3 locuri
Angajati 10:5	= 2 locuri
Total A	= 5 locuri
B. Locuinte	
- Bloc 1 A	= 80 locuri
total 80 ap : 1	= 12 locuri
spor 15%	= 92 locuri
Total B	
Total necesare 92+5	= 97 locuri
Total realizate in incinta	= 124 locuri