






PLAN URBANISTIC ZONAL
"ANSAMBLU DE CLADIRI CU FUNCTIUNI MIXTE
-LOCUIRE COLECTIVA,COMERT, SERVICII SI TURISM "
SPLAIUL TUDOR VLADIMIRESCU, nr. 29-30 TIMISOARA

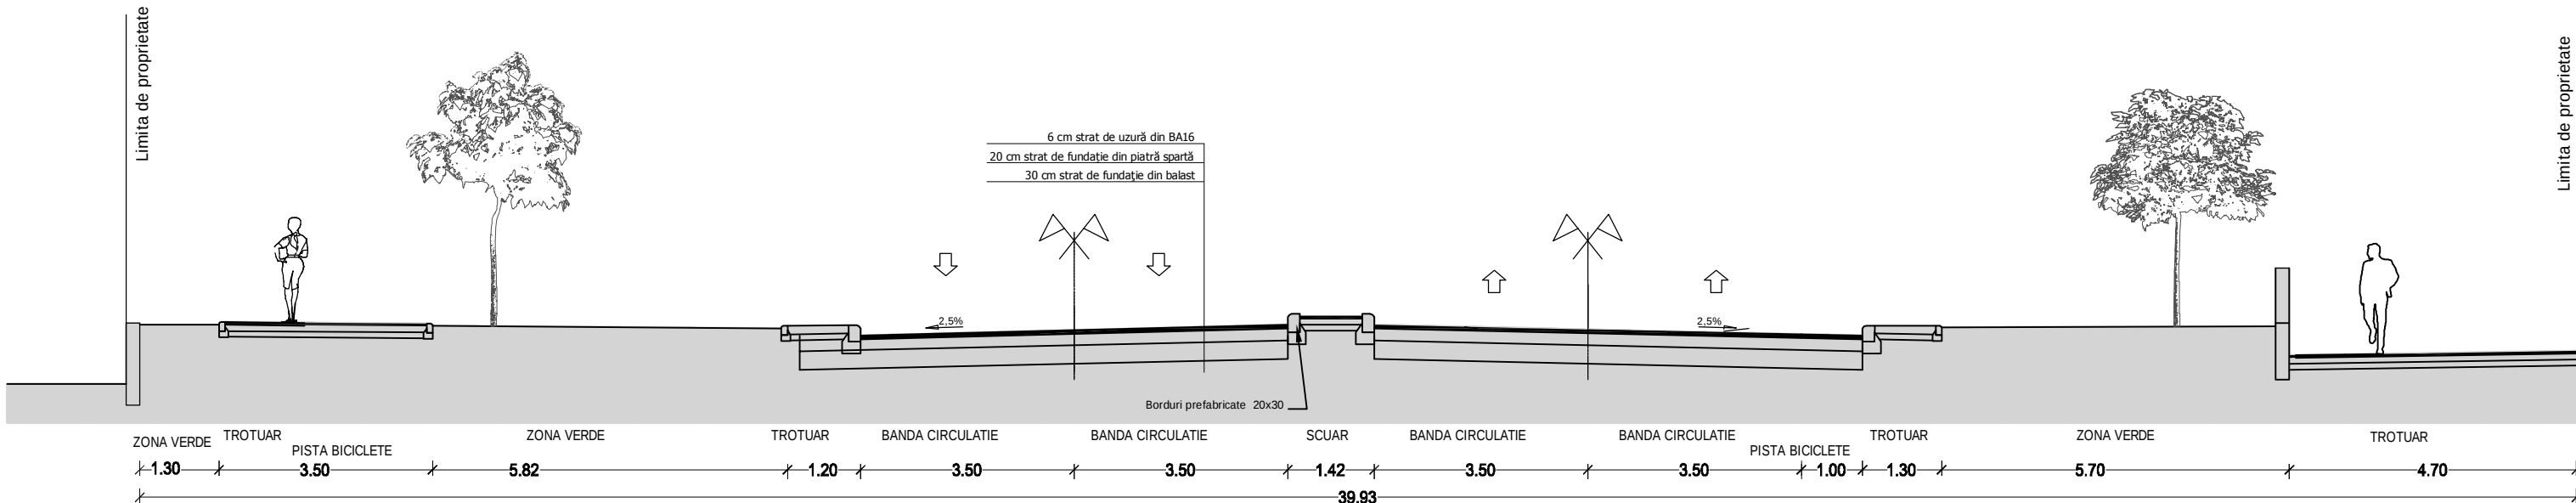


Profil Transversal Strada Iancu Văcărescu

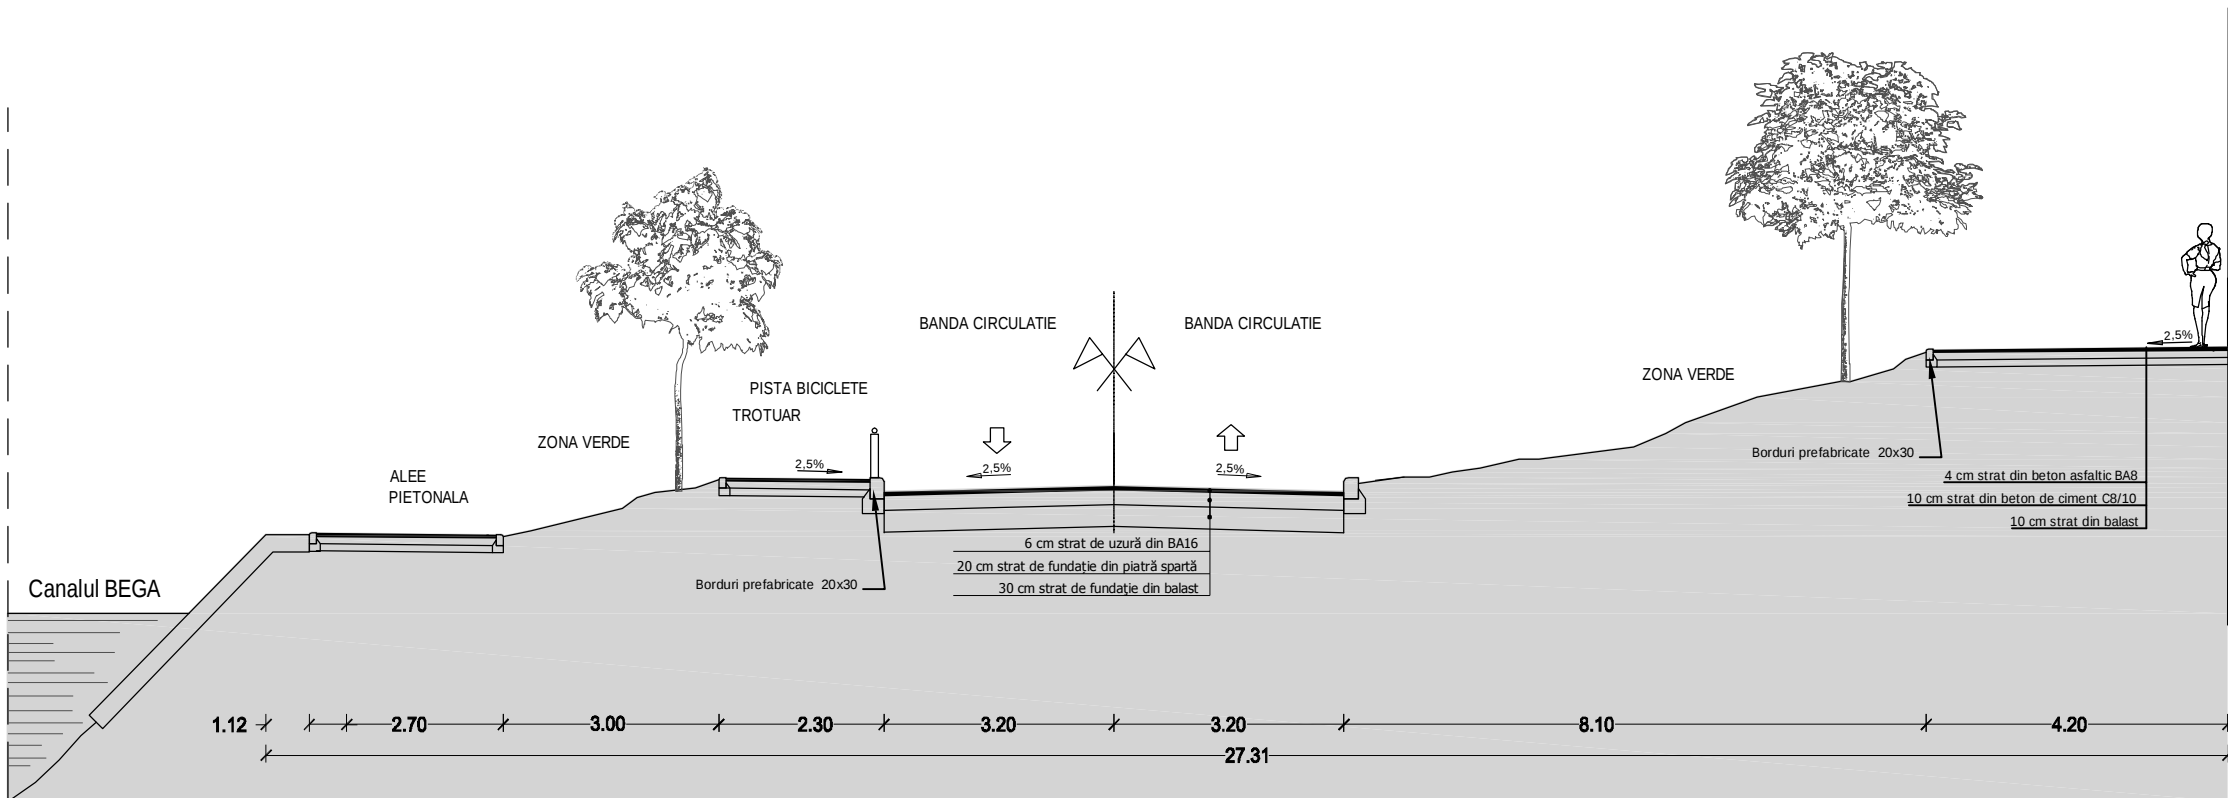


Profil Transversal 1 Splaiul Tudor Vladimirescu

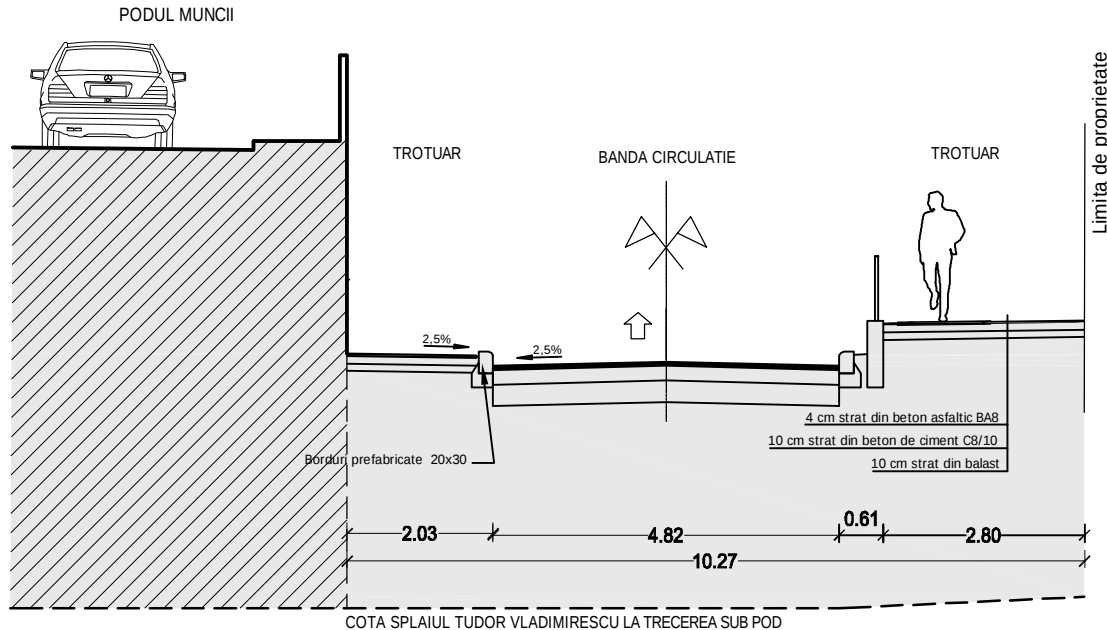

Profil Transversal Bulevardul Iuliu Maniu

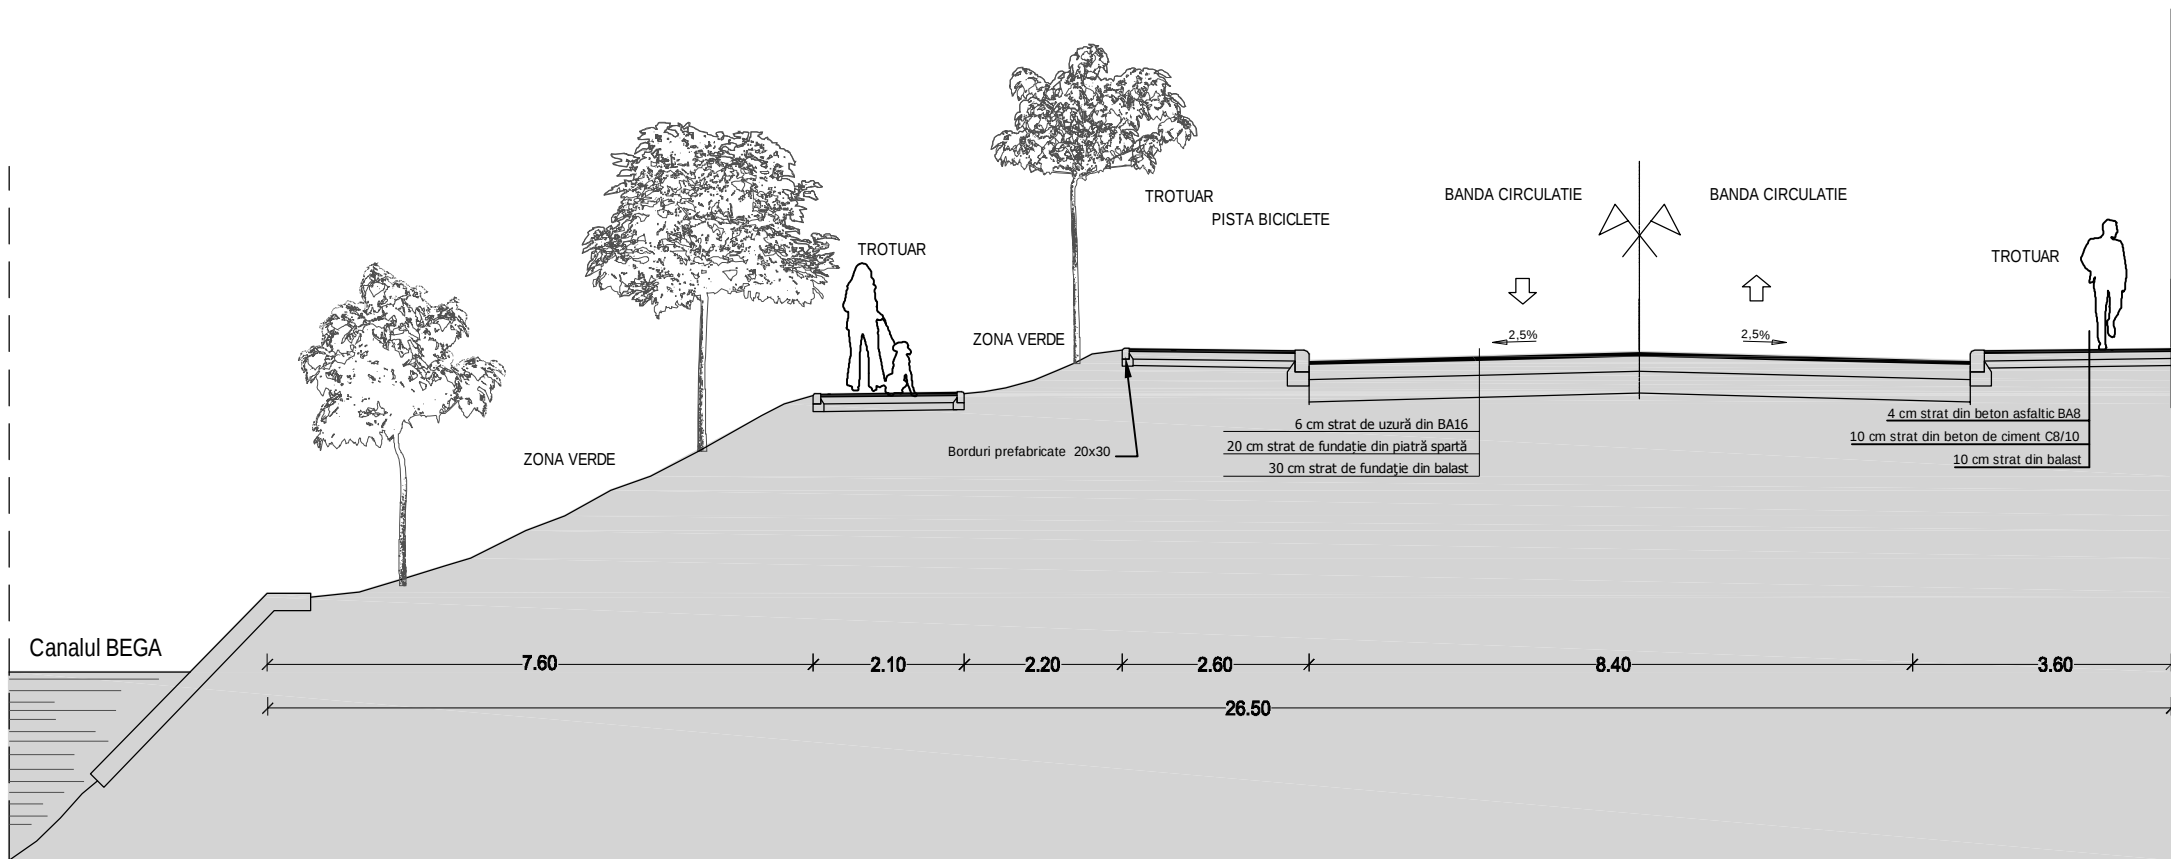

Profil Transversal 2 Splaiul Tudor Vladimirescu

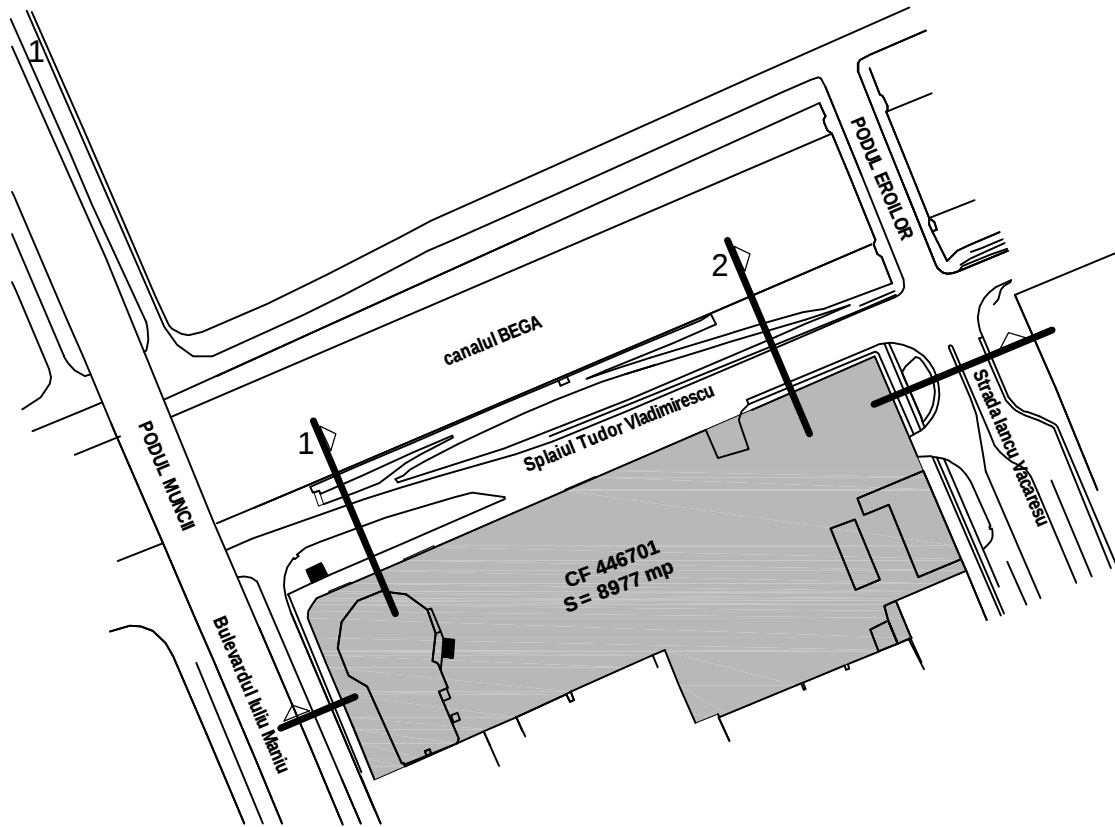

S.C. STUDIO UNU de arhitectura S.R.L. str. Gheorghe Doja, nr 10 , Timisoara, tel. 0722920759, 0723527701			Beneficiar	KLASS RESIDENCE INVEST SRL	Proiect nr. 13/2019
SPECIFICATIE	NUME	SEM NATURA	Scara: GRAFICA	Titlu proiect	Faza: P.U.Z.
SEF PROIECT	arh. Alideia Suci			ELABORARE PUZ - ANSAMBLU DE CLADIRI CU FUNCTIUNI MIXTE- LOCUIRE COLECTIVA, COMERT, SERVICII, TURISM TIMISOARA SPL. TUDOR VLADIMEIRESCU, nr. 29-30 C.F. NR. 446701, NR. CAD. 446701	
PROIECTAT	arh. Alideia Suci		Data: FEB 2022	Titlu plansa	Plansa nr.:U14
DESENAT	arh. Alideia Suci			PROFILE TRANSVERSALE STRAZI PERIMETRALE	