


PUD - Amplasare cladire in regim de inaltime P+2E (spatii comerciale si servicii de tip apart hotel)

PLAN - PROPUNERE MOBILARE

Sc. 1:500

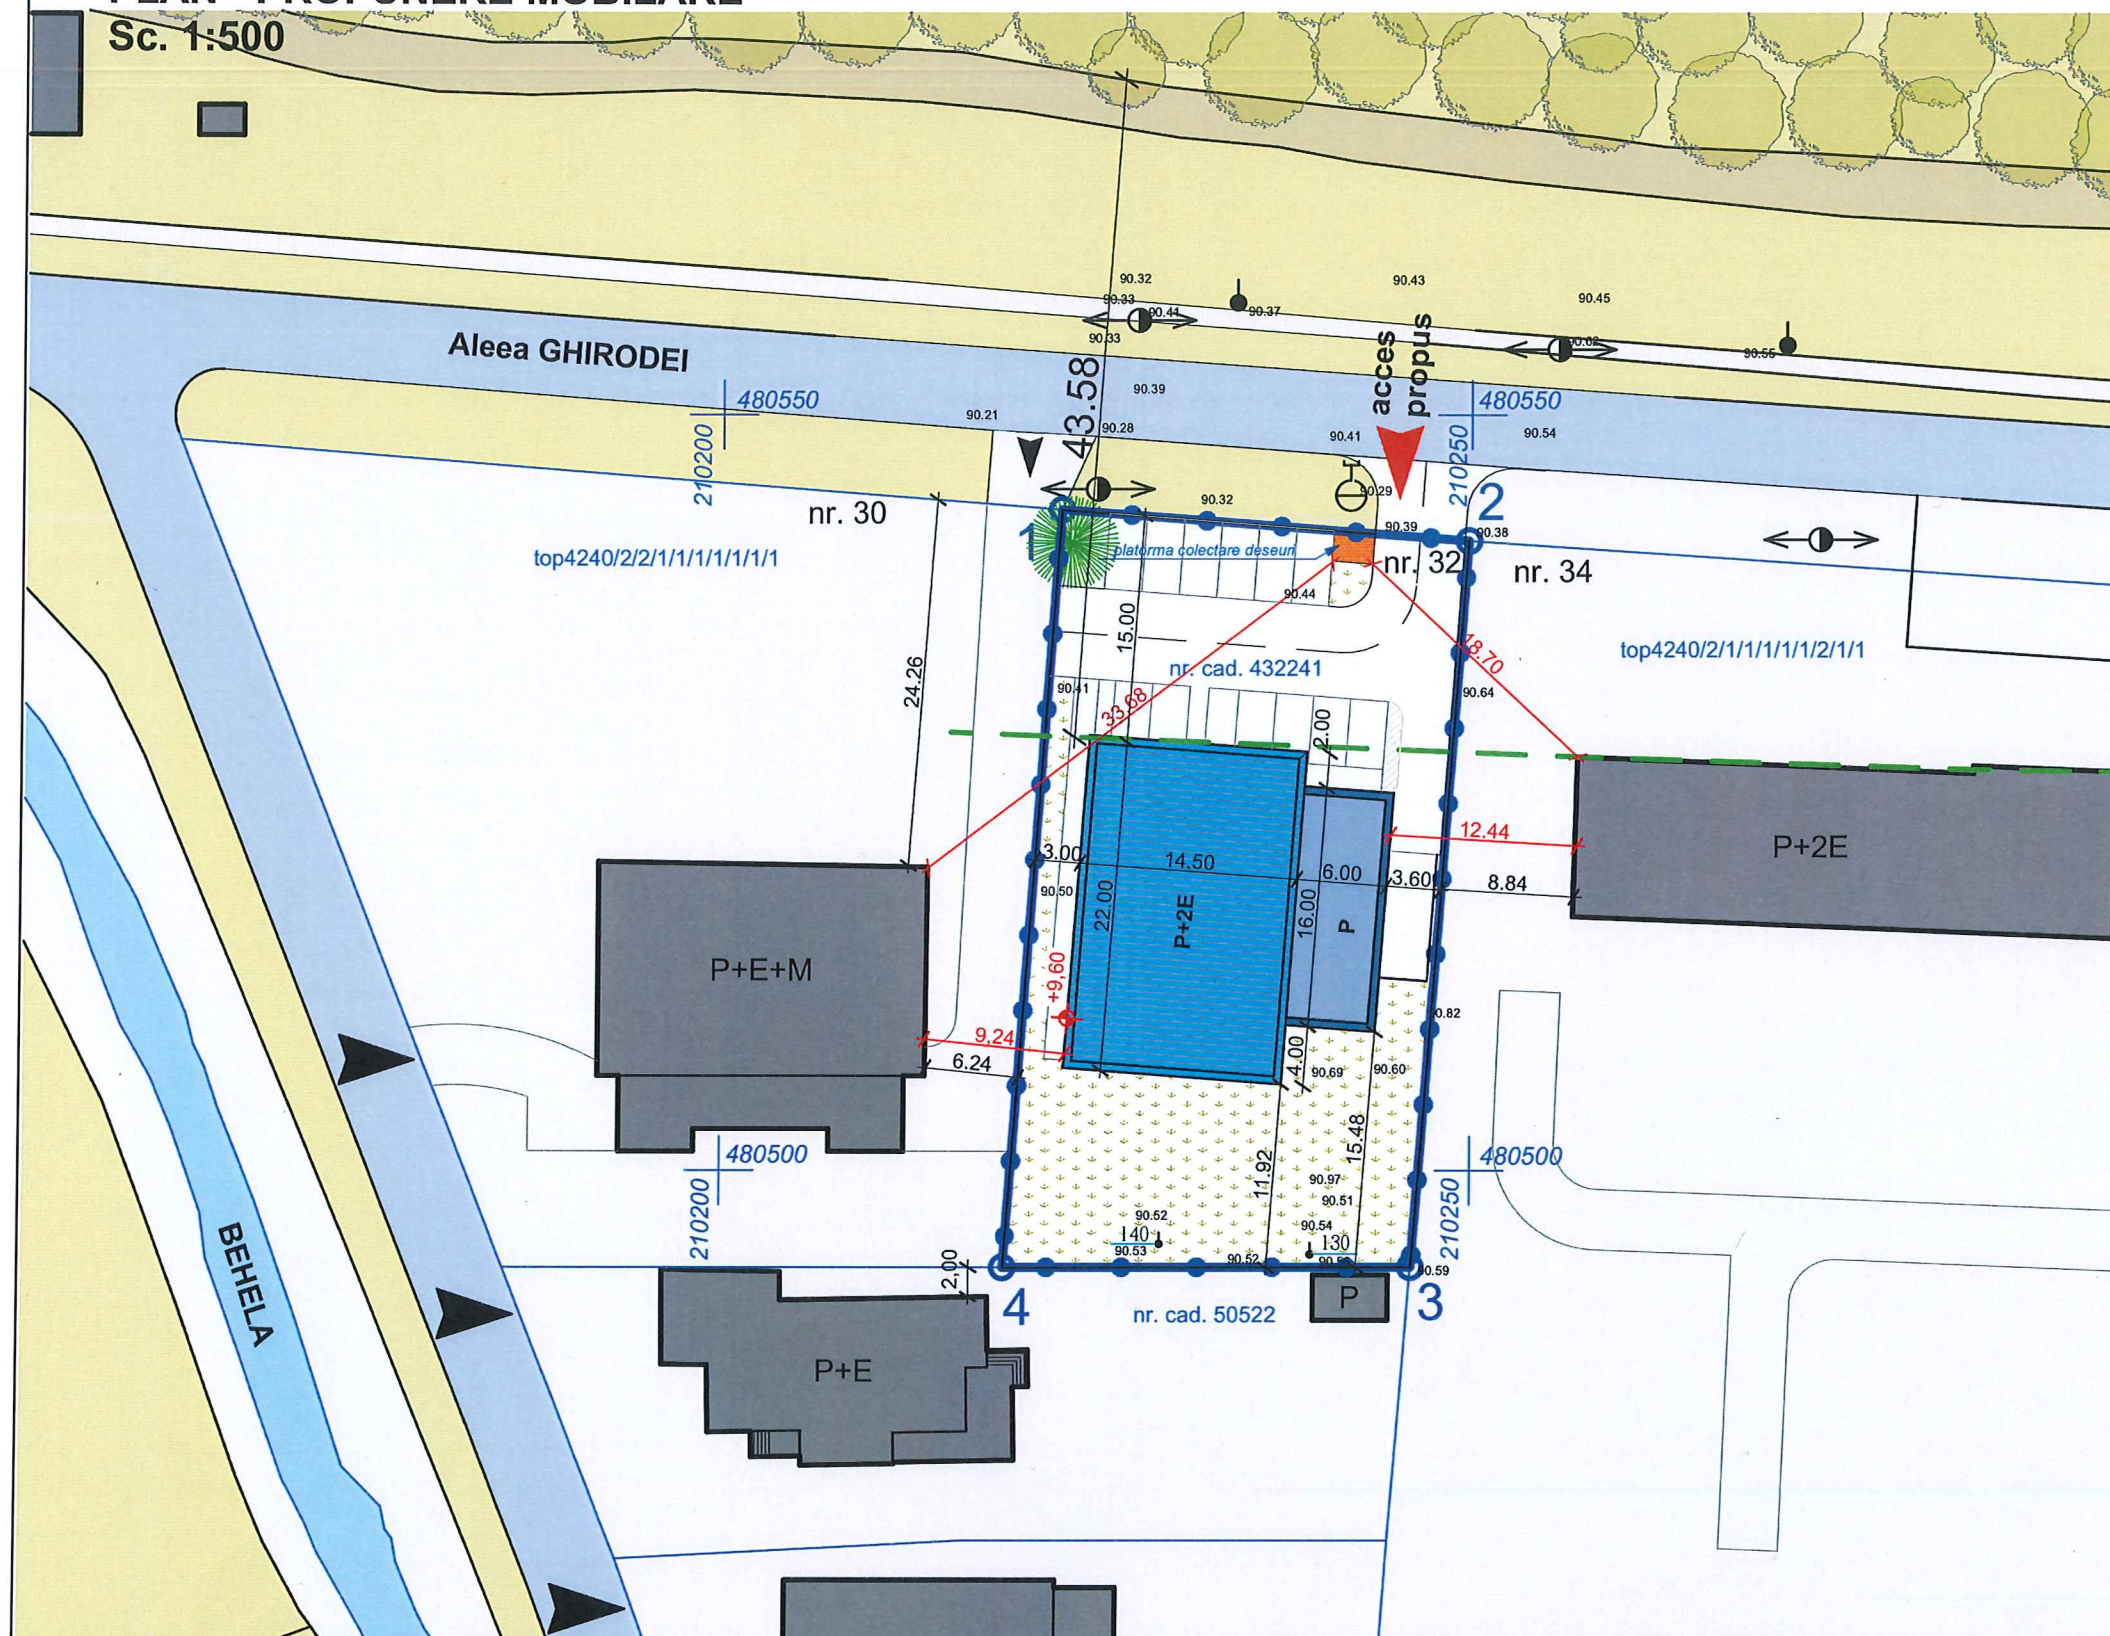


LEGENDA :

LIMITE / ACCESE

- Limita zona reglementata
- Limite cadastrale
- Limita de constructibilitate/ retrageri
- Acces auto si pietonal existent/ propus

ZONIFICARE FUNCTIONALA

- Zona verde existenta
- Padure existenta
- Cladire propusa P+2E
- Cladire propusa Parter
- Zona verde amenajata in incinta
- Alei auto si pietonala amenajate in incinta
- Drumuri existente
- Platforma gunoi

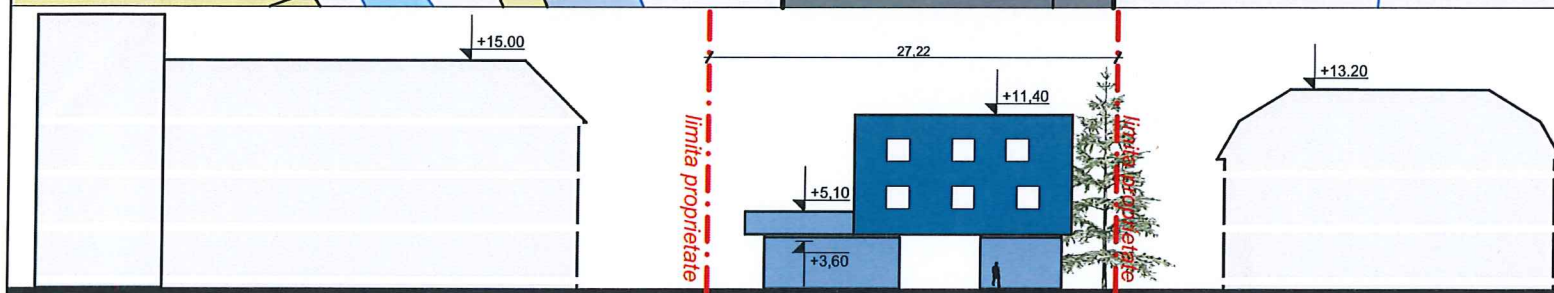

PROIECTANT:

S.C. Atelier21 S.R.L.

Splaiul Tudor Vladimirescu,
Nr. 6, Ap.6, Timisoara,
C.U.I. RO 17158898
e-mail: adina@atelier21.ro,
tel. 0722.718.802

BENEFICIAR:

sc PROSPERO srl
Timisoara, str. LUNCANI nr. 24

DENUMIRE PROIECT:

PUD - Amplasare cladire in regim de inaltime P+2E (spatii comerciale si servicii de tip apart hotel)

AMPLASAMENT:

Aleea GHIRODEI, nr. 32, TIMISOARA,
jud. TIMIS - CF 432241, nr. cad 432241

DESENAT:

arh. Silvia Crisan

PROIECTAT:

arh. Roland Rigler

COORDONATOR:

arh. Silvia Crisan

SEF PROIECT:

arh. Adina Szitar

DATA:

Oct. 2020

SCARA:

1:500

PLANS NR:

05.U

NR. PROIECT:
248 / 2019

DENUMIRE PLANSA:

PLAN PROPUNERE MOBILARE URBANA

FAZA PROIECT:
PUD

atelier 21