



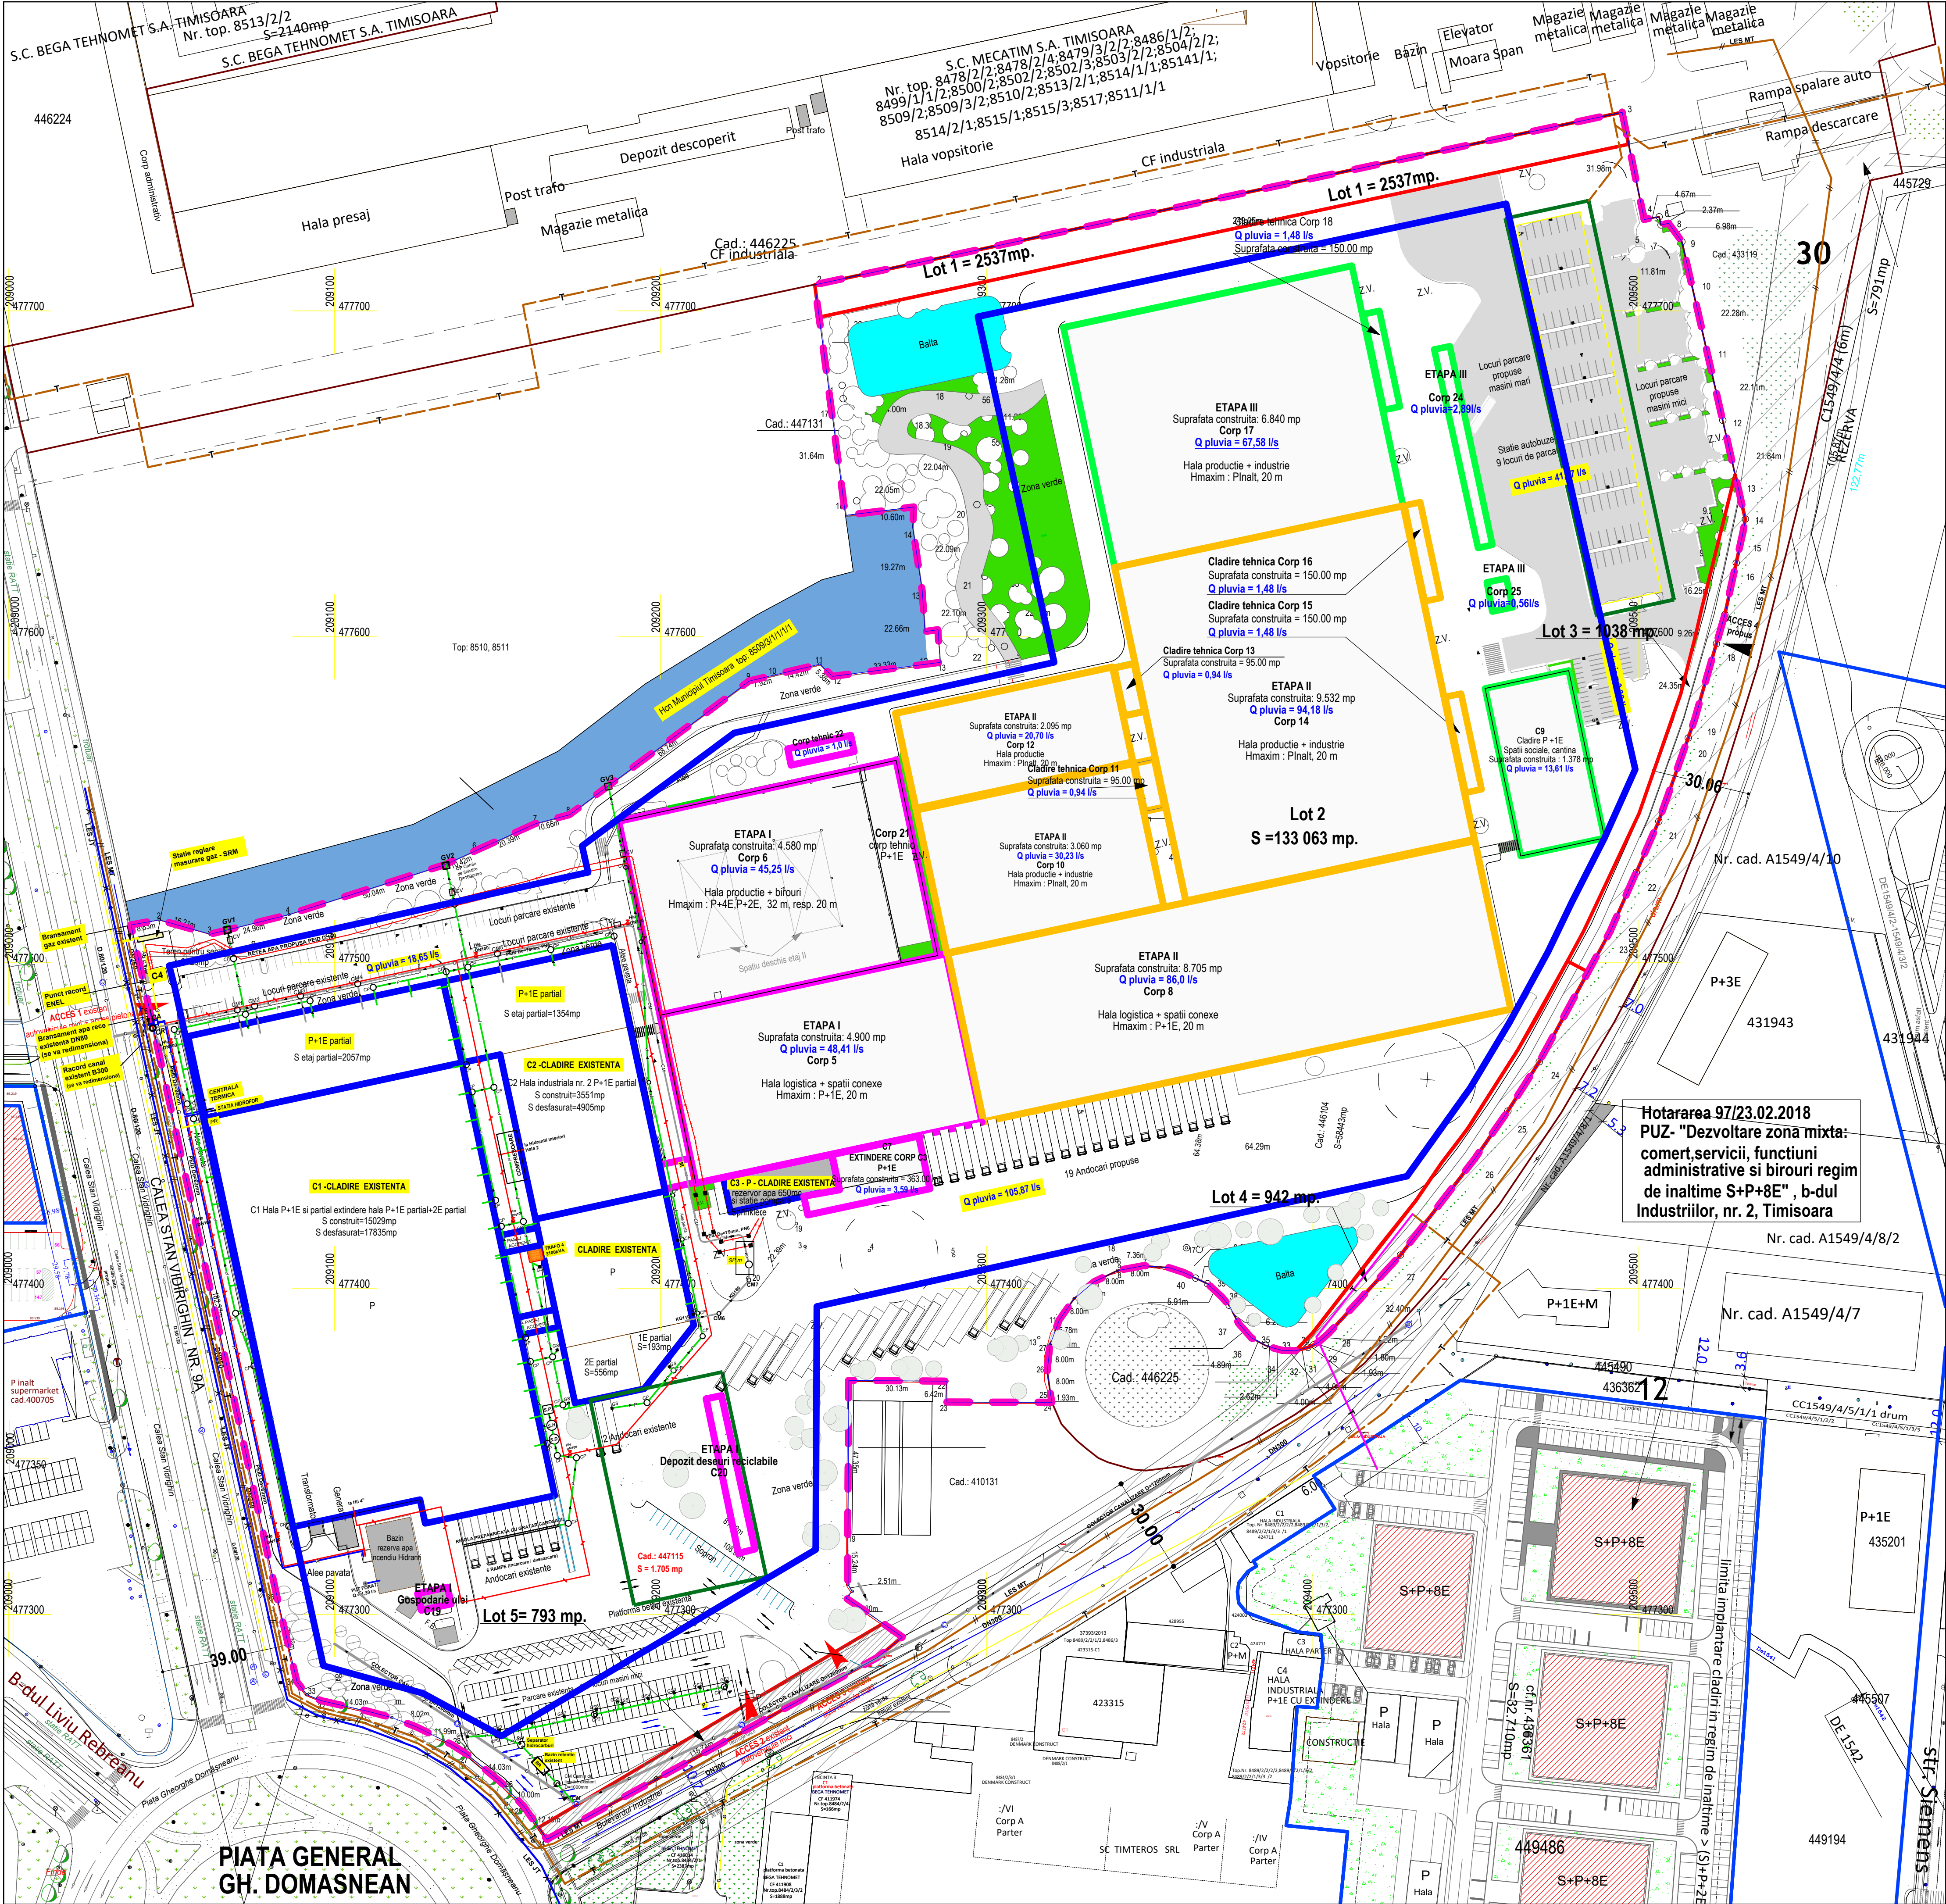

LEGENDA	
LIMITE	
	Limita zona studiata prin PUZ
	Limita parcele avizate ANCP
	Limita zone reglementate prin PUZ-uri aprobate
	Limita parcele reglementate in PUZ
	Limita parcele avizate ANCP
	Limita loturi propuse

LEGENDA - SITUATIA EXISTENTA

	A	Retea publica de apa rece existenta
	C	Retea publica de canalizare existenta
	C	Camin vizitare canalizare existenta
	G	Retea distributie gaz metan existenta presiune medie
	Bransament	Bransament apa rece existenta Iv. Ol DN80 (se propune redimensionare)
	C	Racord canalizare menajera existenta B300 (se propune redimensionare)
	CA	Camin apometru existent
	CR	Camin racord canalizare menajera existent
	T	Retea subterana telecomunicatii existenta
	T	Cablu aerian telecomunicatii existent
	LES	LES - linie electrica subterana existenta Cablu medie tensiune in exploatare
	LES	LES - linie electrica subterana existenta Cablu joasa tensiune in exploatare
	A	Retea apa rece existenta in incinta
	C	Retea canalizare menajera existenta in incinta
	CM	Retea canalizare menajera sub presiune existenta in incinta, PEID D=75mm
	SP m	Statie de pompare ape uzate menajere existenta
	P	Canalizare pluviala existenta in incinta
	C	Retea alimentare hidranti incendiu exteriori
	He DN100	Hidrant de incendiu exterior montat subteran (Unterflurhydrant)
	CV	Camin de vane existent
	G	Retea distributie gaz metan existenta in incinta, presiune redusa
	PR	Post reglare existent
	C	Cablu alimentare medie tensiune LES existent
	SH	Separator hidrocarburi
	SD	Separator decantor nisip, namol

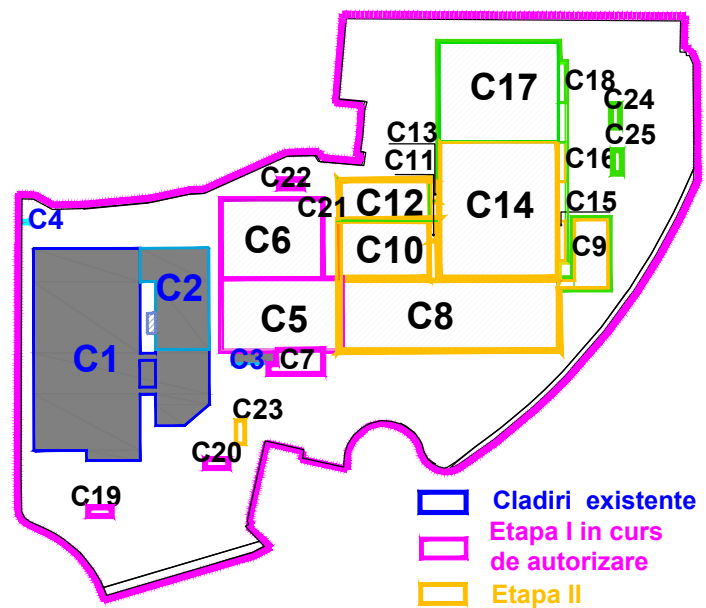

Hotararea 97/23.02.2018
PUZ- "Dezvoltare zona mixta: comert, servicii, functiuni administrative si birouri regim de inaltime S+P+8E", b-dul Industriilor, nr. 2, Timisoara

INDEX (ZUST.)	MODIFICARE (AENDERUNG)	DATA (DATUM)	NUME (NAME)
APROBAT de: (FREIGEGERBEN durch)			
BENEFICIAR (BAUHERR) S.C. LISA DRAXLMAIER AUTOPART ROMANIA S.R.L.		CONSTRUCTOR (BAUFIRMA)	
CLIENT CONSULTANT ENTWURFSVERFASSEN 041550 Delta ImmoTec GmbH Bahnhofstrasse 15 84144 Geisenhausen T: +49 8741 47-1055 F: +49 8741 47-1924 www.delta-gruppe.de G Koenigsbauer, Gerald.Koenigsbauer@delta-gruppe.de		PROIECTANT (ENTWURFSBUERO) S.C. BIROU DE CONSULTANTA PT. CONSTRUCTII C&C S.R.L.	
PROIECTANT SPECIALITATE URBANISM S.C. GENIUS LOCI S.R.L. T: 0723 524 005, email: carmenfalnit@gmail.com		AUTORITATE (BEHOERDE)	
S.C. BIROU DE CONSULTANTA PT. CONSTRUCTII C&C S.R.L. TIMISOARA STR. CIODEI 79A Tel: 0340-725-395437 Email: romvil.cccis@gmail.com		Denumire proiect: PUZ-EXTINDERE ZONA INDUSTRIALA, PRODUCIE DEPOZITARE, SERVICII CONEXE SI REGLEMENTARE DRUMURI conform acordului din HCL NR.62/19.02.2020 Amplasament: TIMISOARA STR. STAN VODORIN NR.9A Beneficiar: S.C. LISA DRAXLMAIER AUTOPART ROMANIA S.R.L.	
Self proiect: Ing. Corina CODIS		Denumire obiect: PUZ	
Proiectat: Ing. Cocis Livius		Volum: ARHITECTURA	
Desenat: Ing. Cocis Livius		Denumire planșă: REGLEMENTARI EDILITARE. SITUATIA EXISTENTA	
Verificat: Arh.-Urb. FALNITA Carmen		Scara: 1:1000	
Control SR: Ing. Corina CODIS		Data: 12.07.2021	
		Faza: P.U.Z.	
		Nr. planșă: U.04	
		Ede.:	