


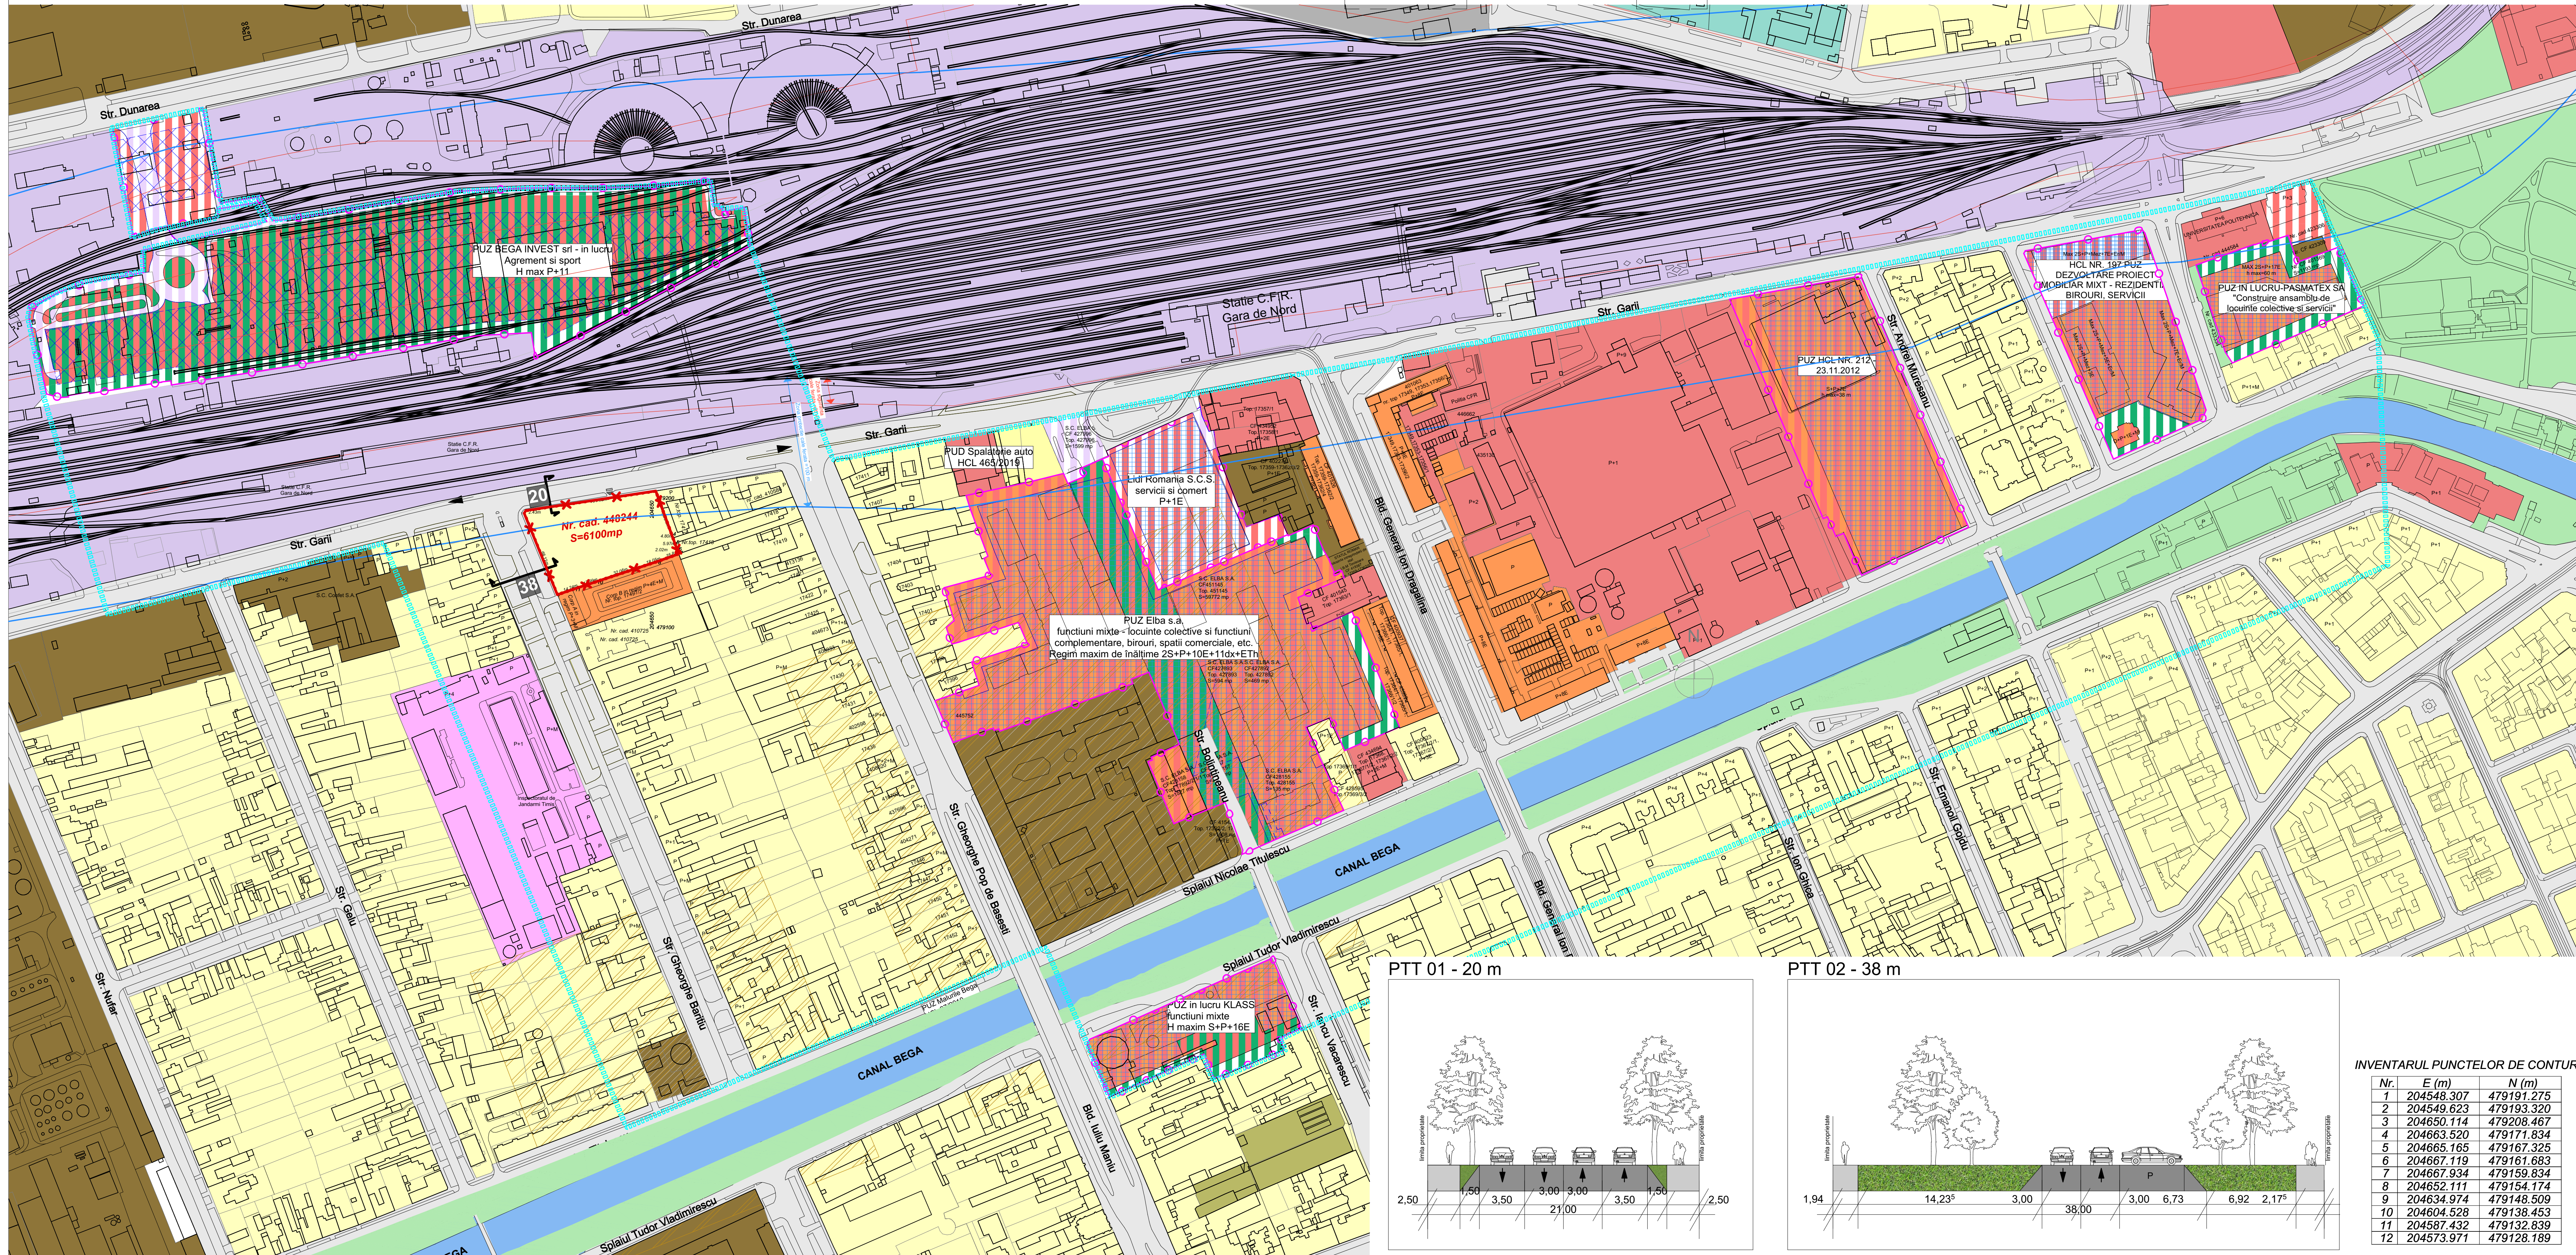

	Zona de protectie a caiilor de comunicatie feroviara - 100 m
	Zona de siguranta a caiilor de comunicatie feroviara - 20 m
	Zona de protectie a monumentelor/ansamblurilor/siturilor protejate

