
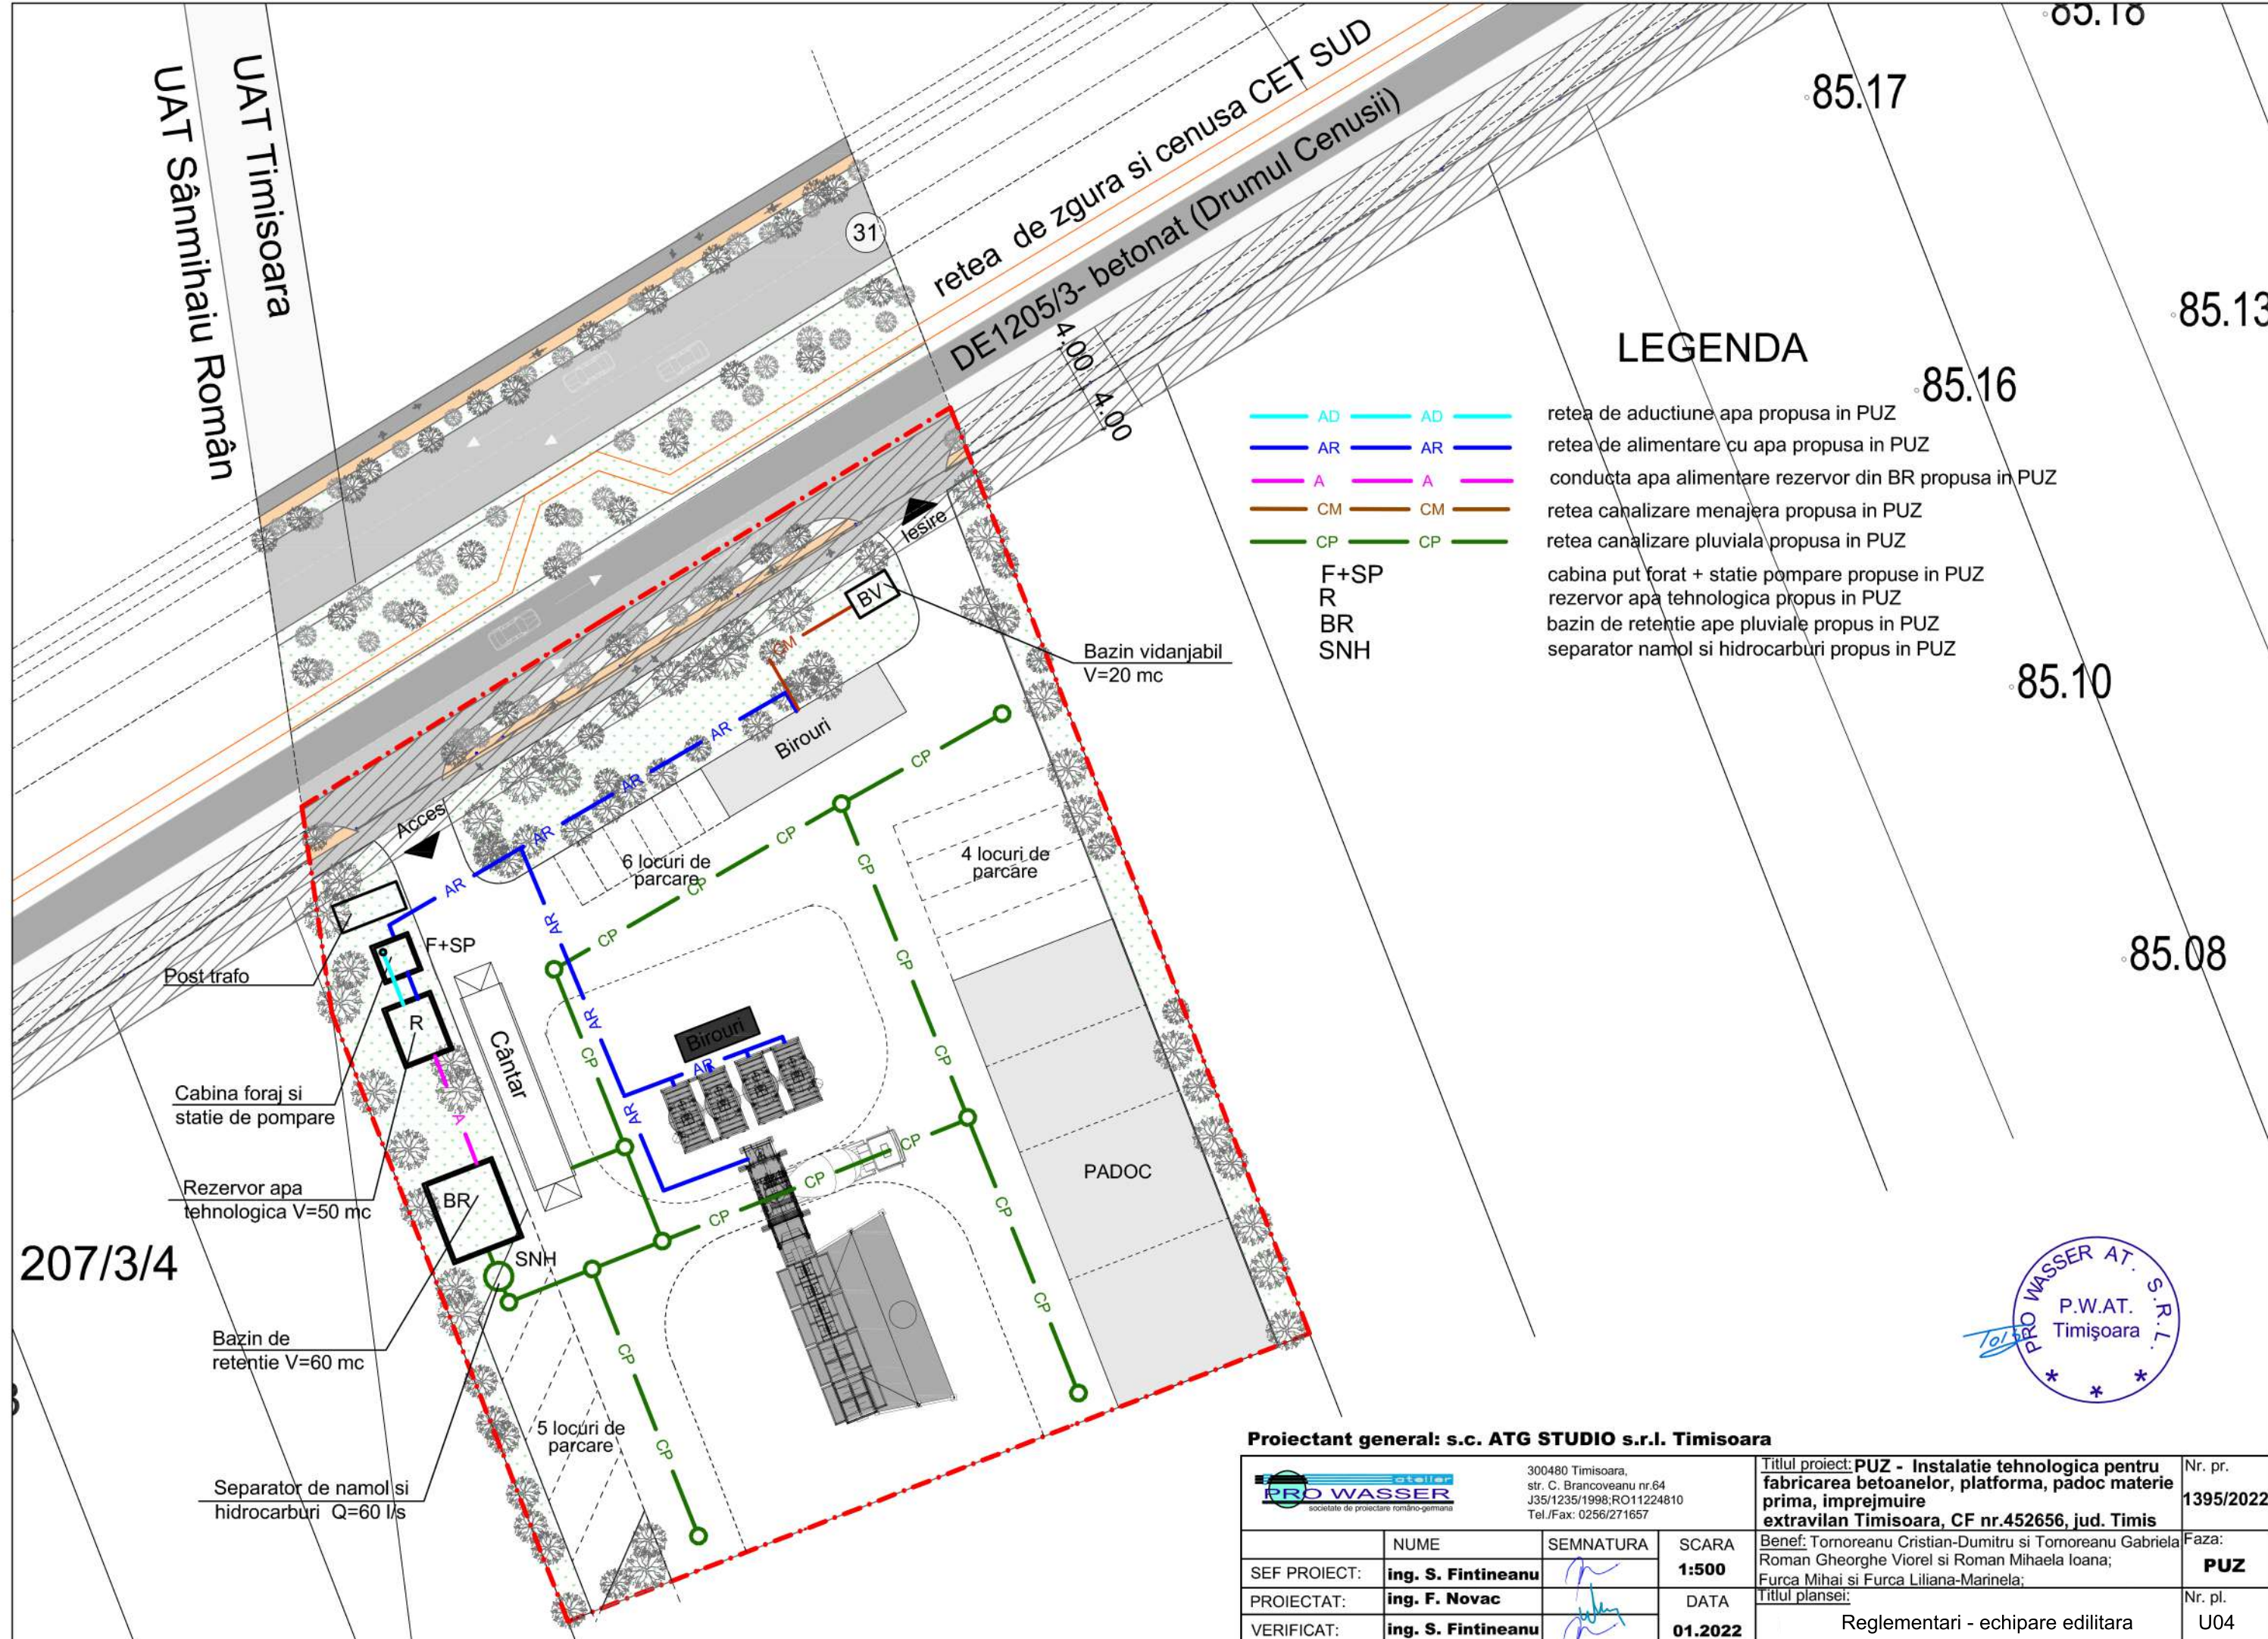
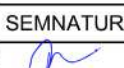


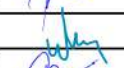

LEGENDA

- AD retea de aductiune apa propusa in PUZ
- AR retea de alimentare cu apa propusa in PUZ
- A conducta apa alimentare rezervor din BR propusa in PUZ
- CM retea canalizare menajera propusa in PUZ
- CP retea canalizare pluviala propusa in PUZ
- F+SP cabina put forat + statie pompare propuse in PUZ
- R rezervor apa tehnologica propus in PUZ
- BR bazin de retentie ape pluviale propus in PUZ
- SNH separator namol si hidrocarburi propus in PUZ

Proiectant general: s.c. ATG STUDIO s.r.l. Timisoara

 300480 Timisoara, str. C. Brancoveanu nr.64 J35/1235/1998;RO11224810 Tel./Fax: 0256/271657			Titlul proiect: PUZ - Instalatie tehnologica pentru fabricarea betoanelor, platforma, padoc materie prima, imprejmuire extravilan Timisoara, CF nr.452656, jud. Timis		Nr. pr. 1395/2022
	NUME	SEMNATURA	SCARA 1:500	Benef: Tomoreanu Cristian-Dumitru si Tomoreanu Gabriela Roman Gheorghe Viorel si Roman Mihaela Ioana; Furca Mihai si Furca Liliana-Marinela;	Faza: PUZ
SEF PROIECT:	ing. S. Fintineanu				
PROIECTAT:	ing. F. Novac		DATA	Titlul plansei:	Nr. pl.
VERIFICAT:	ing. S. Fintineanu		01.2022	Reglementari - echipare edilitara	U04