


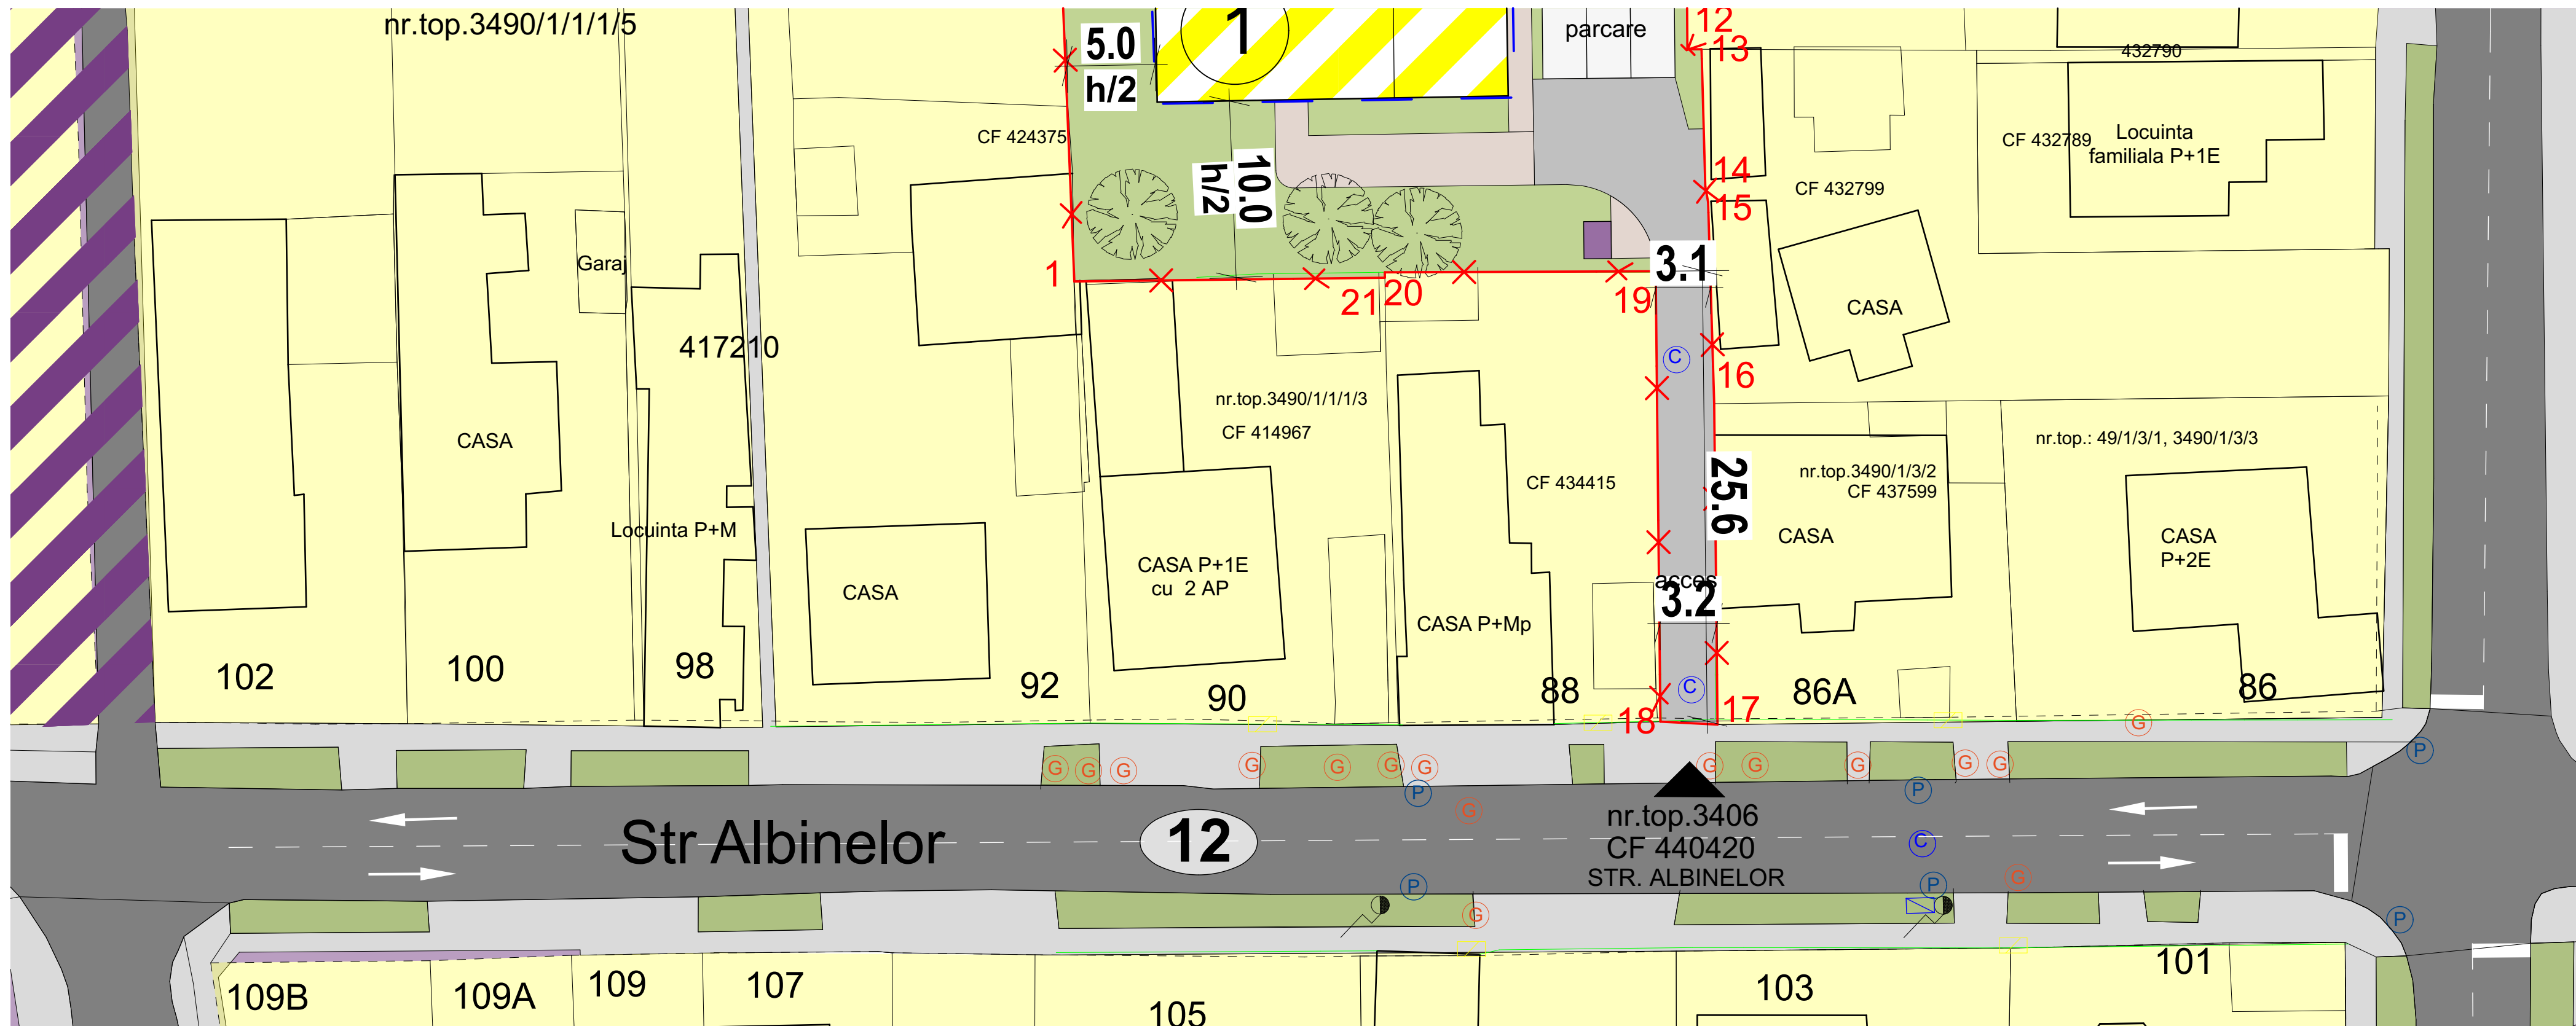

Specialist RUR:	arh. Georgeta Trimbitas	Denumire proiect:	P.U.D. "CONSTRUIRE CASA UNIFAMILIALA"	Nr. pr.:	193/2022
Proiectant:	S.C. ARHITECT TRIMBITAS S.R.L.	Beneficiar:	BODNARESCU FLORIN	Faza:	PUD
Sef proiect:	arh. Georgeta Trimbitas	Scara:	Denumire planşa:		
Proiectat:	arh. Tiron Andrei		Desfasurata stradala		
Desenat:	arh. Tiron Andrei				
Verificat:	arh. Alina Narita	Data:25/04/2023	Nr. pl.:		U11.