


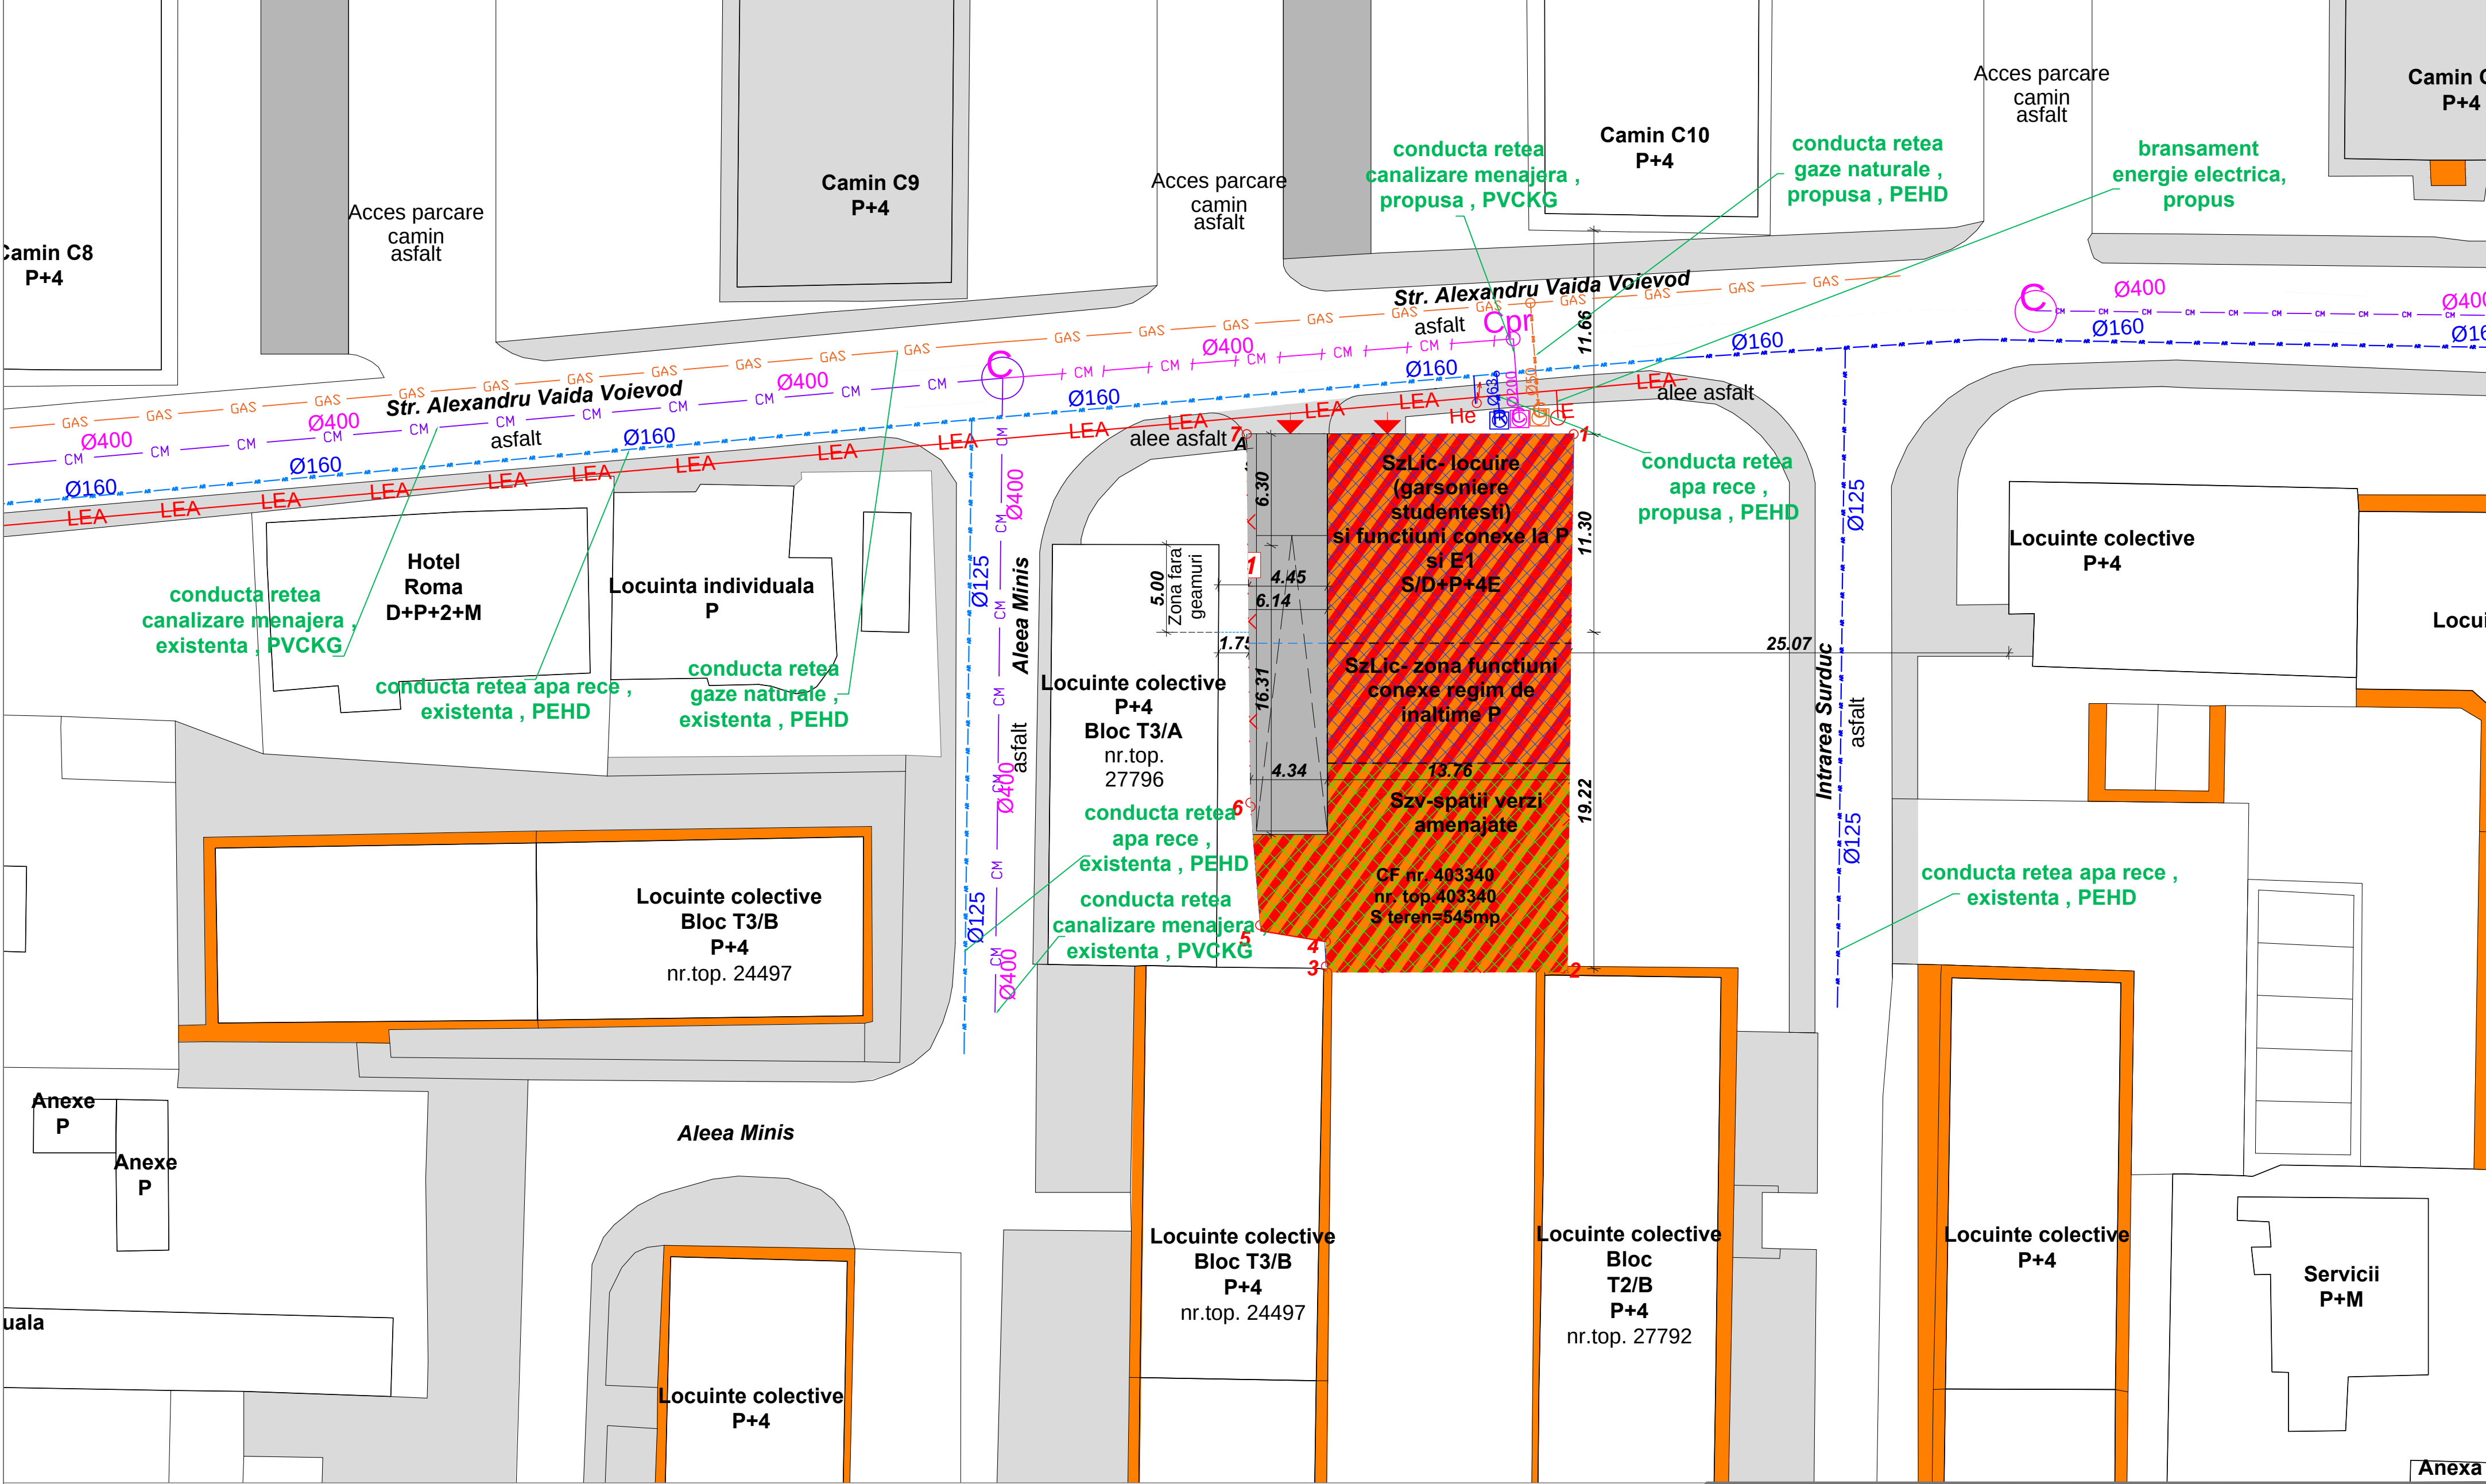

LEGENDA:

- conducta retea gaze naturale , existenta , PEHD
- conducta retea canalizare menajera , existenta , PVCKG
- conducta retea canalizare menajera , propusa , PVCKG
- conducta retea apa rece , existenta , PEHD
- linie electrica aeriana existenta
- camin canalizare propus

- camin canalizare existent
- camin bransament apa rece propus
- camin racord canalizare menajera propus
- camin bransament retea gaze naturale propus
- racord retea electrica LEA , propus
- Hidrant exterior suprateran existent DN100

|                                       |           |                                                           |   |
|---------------------------------------|-----------|-----------------------------------------------------------|---|
|                                       |           |                                                           |   |
| Verificator                           | Semnatura | Cerinta                                                   | Referat / Expertiza nr. / Data   |
|                                       |           |                                                           | Beneficiar: MMI Residence<br>Denumire proiect:Elaborare PUZ-Construire imobil pentru locuinte si comert in regim de inaltime S/D+P+4E+M (PUD aprobat anterior prin HCL 401/27.10.2009 )<br>Locatie: Alexandru Vaida Voievod nr. 10, CF nr. 403340 nr.topo 403340, Timisoara, jud.Timis |
| Proiectant:drd. ing.Bejerita Cristian |           | Denumire planșă:<br>Plan de situatie-Instalatii Edilitare |   |
| Desenat: ing. Samuel Ghiman           |           | Data: 04/05/2020<br>Planșa nr. 04/05/2020 - 01 - IED      |   |