


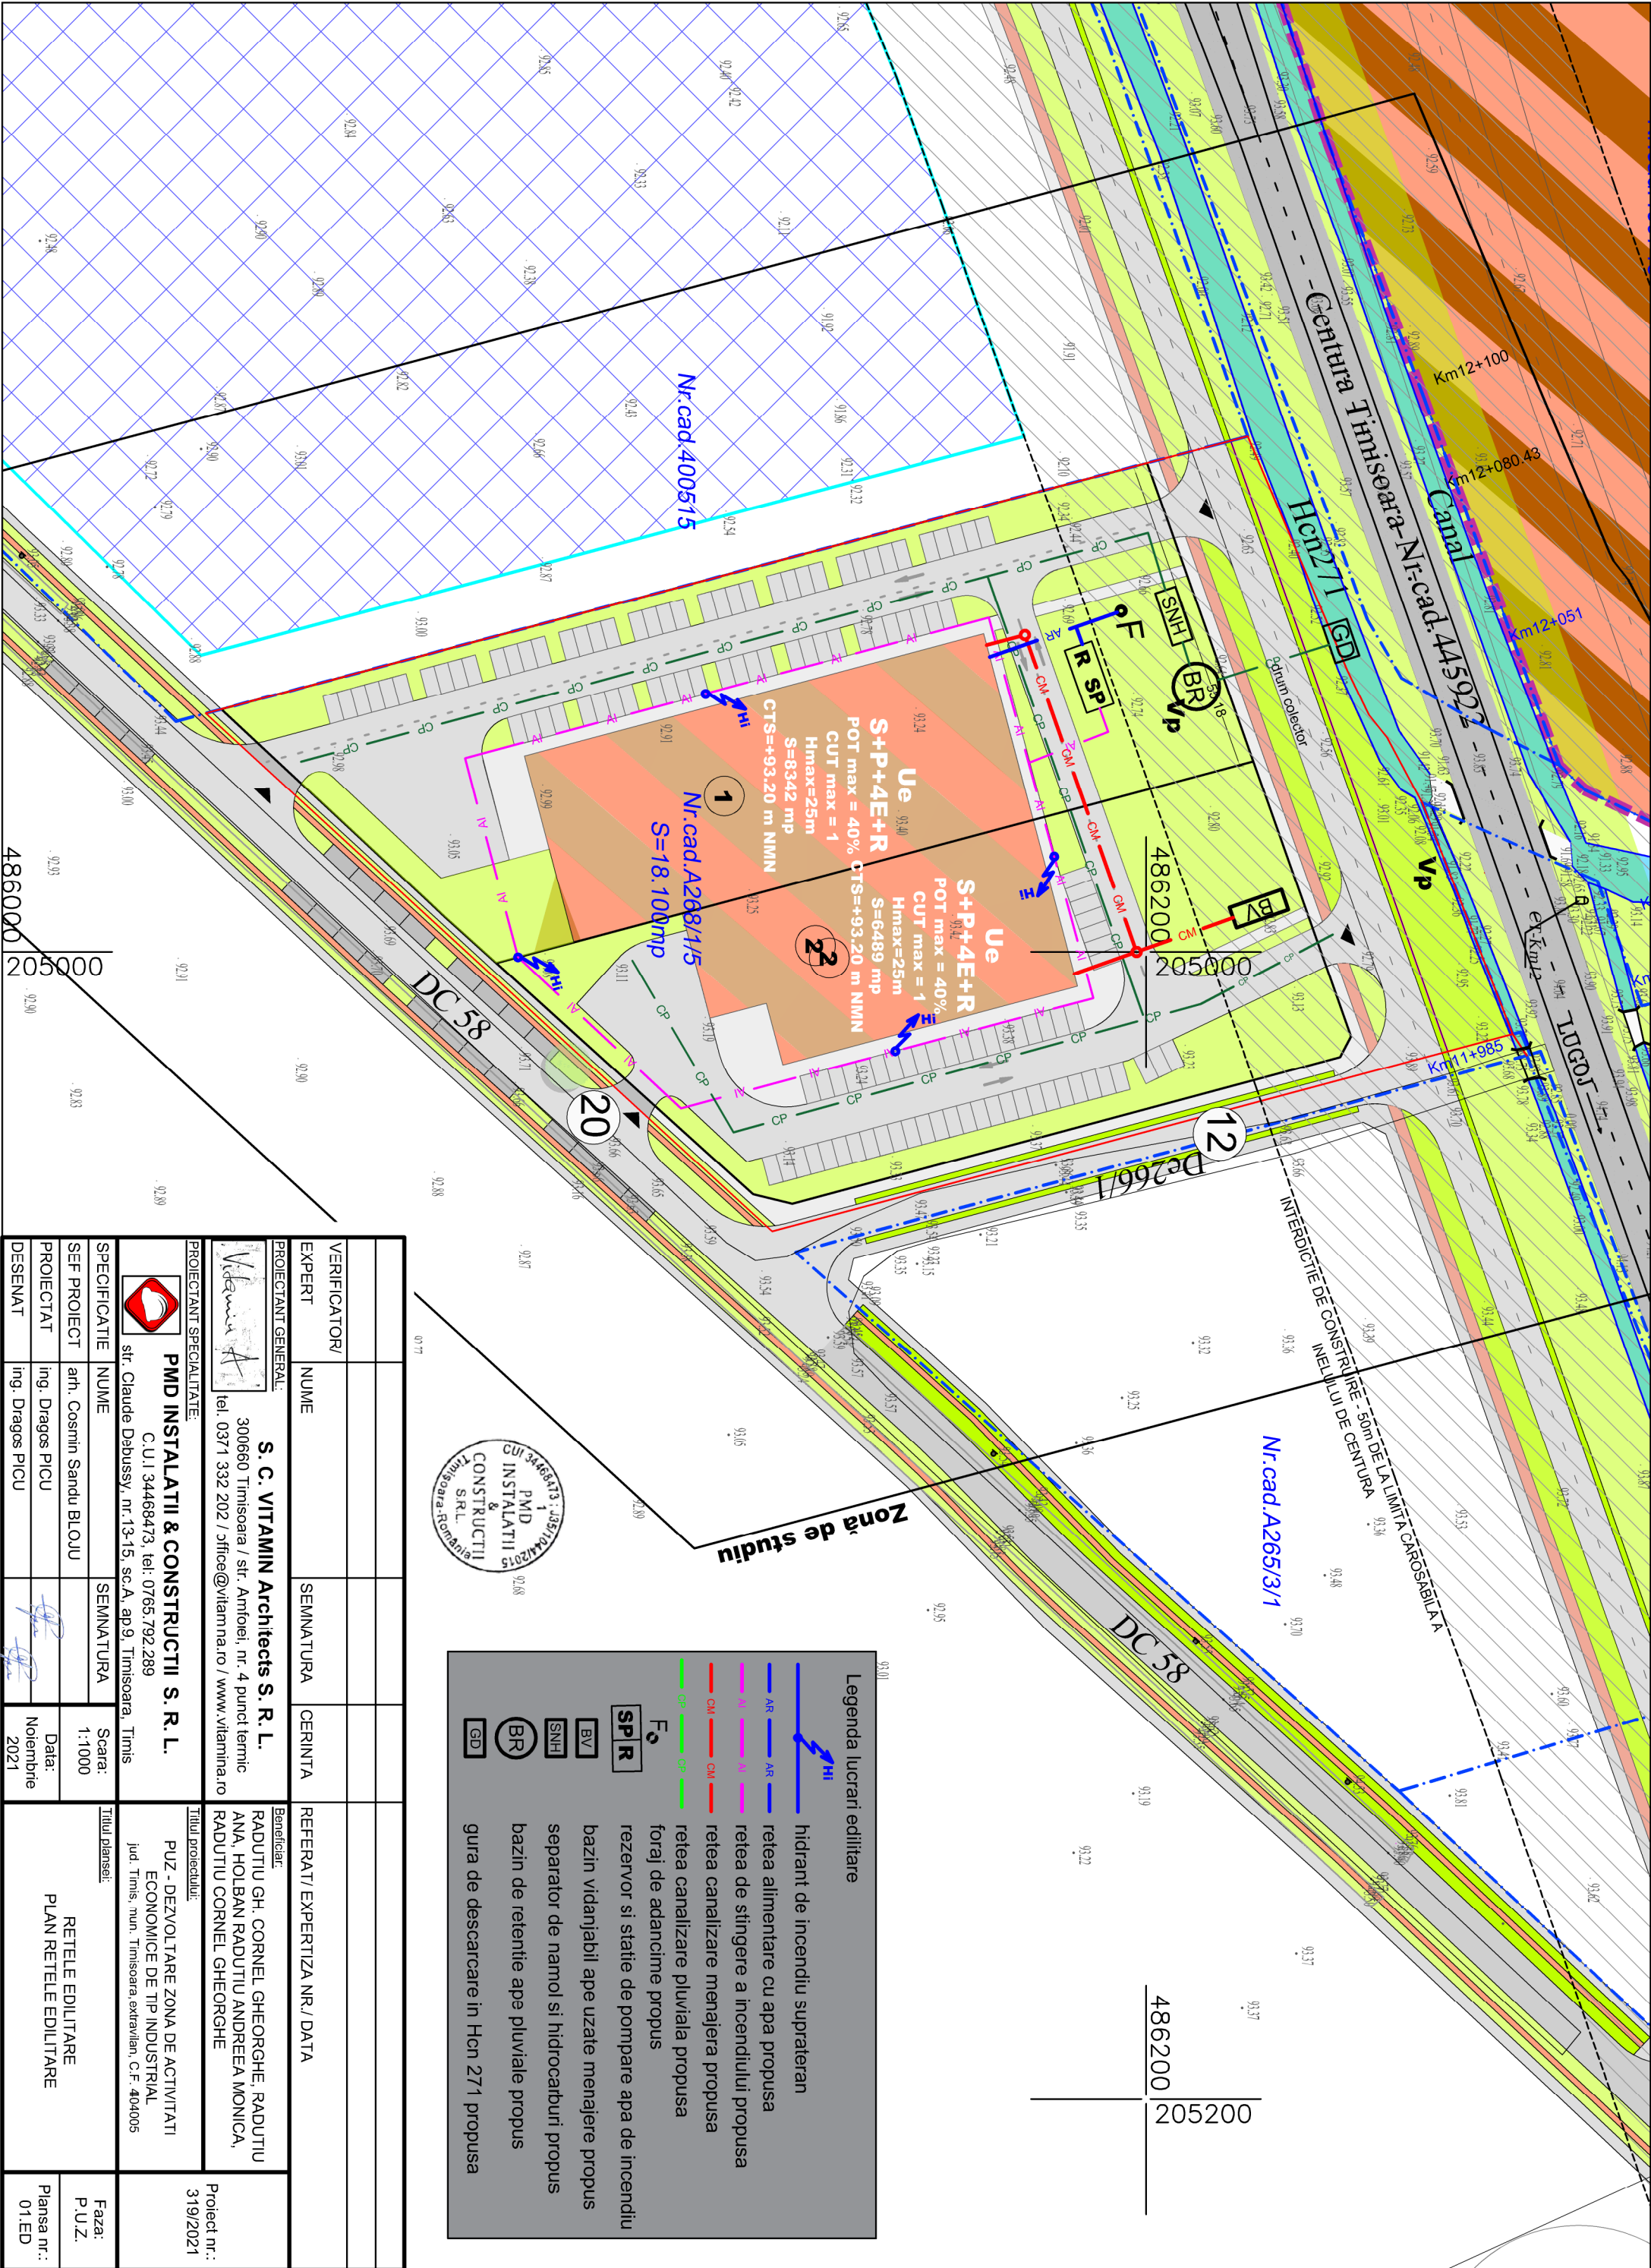

VERIFICATOR/		SEMNATURA		CERINTA		REFERAT/ EXPERTIZA NR./ DATA	
EXPERT		NUME		NUME		REFERAT/ EXPERTIZA NR./ DATA	
PROIECTANT GENERAL:		S. C. VITAMIN Architects S. R. L.		Beneficiar:		Proiect nr.:	
PROIECTANT SPECIALITATE:		PMD INSTALATII & CONSTRUCTII S. R. L.		RADUTIU GH. CORNEL GHEORGHE, RADUTIU ANA, HOLBAN RADUTIU ANDREEA MONICA, RADUTIU CORNEL GHEORGHE		319/2021	
SPECIFICATIE		NUME		SEMNATURA		Titlu planse:	
SEF PROIECT		art. Cosmin Sandu BLOUJ		Scara:		Faza:	
PROIECTAT		Ing. Dragos PICU		Data:		PLAN REȚELEI EDILITARE	
DESENAT		Ing. Dragos PICU		Notembre 2021		Plansa nr.: 01.ED	