


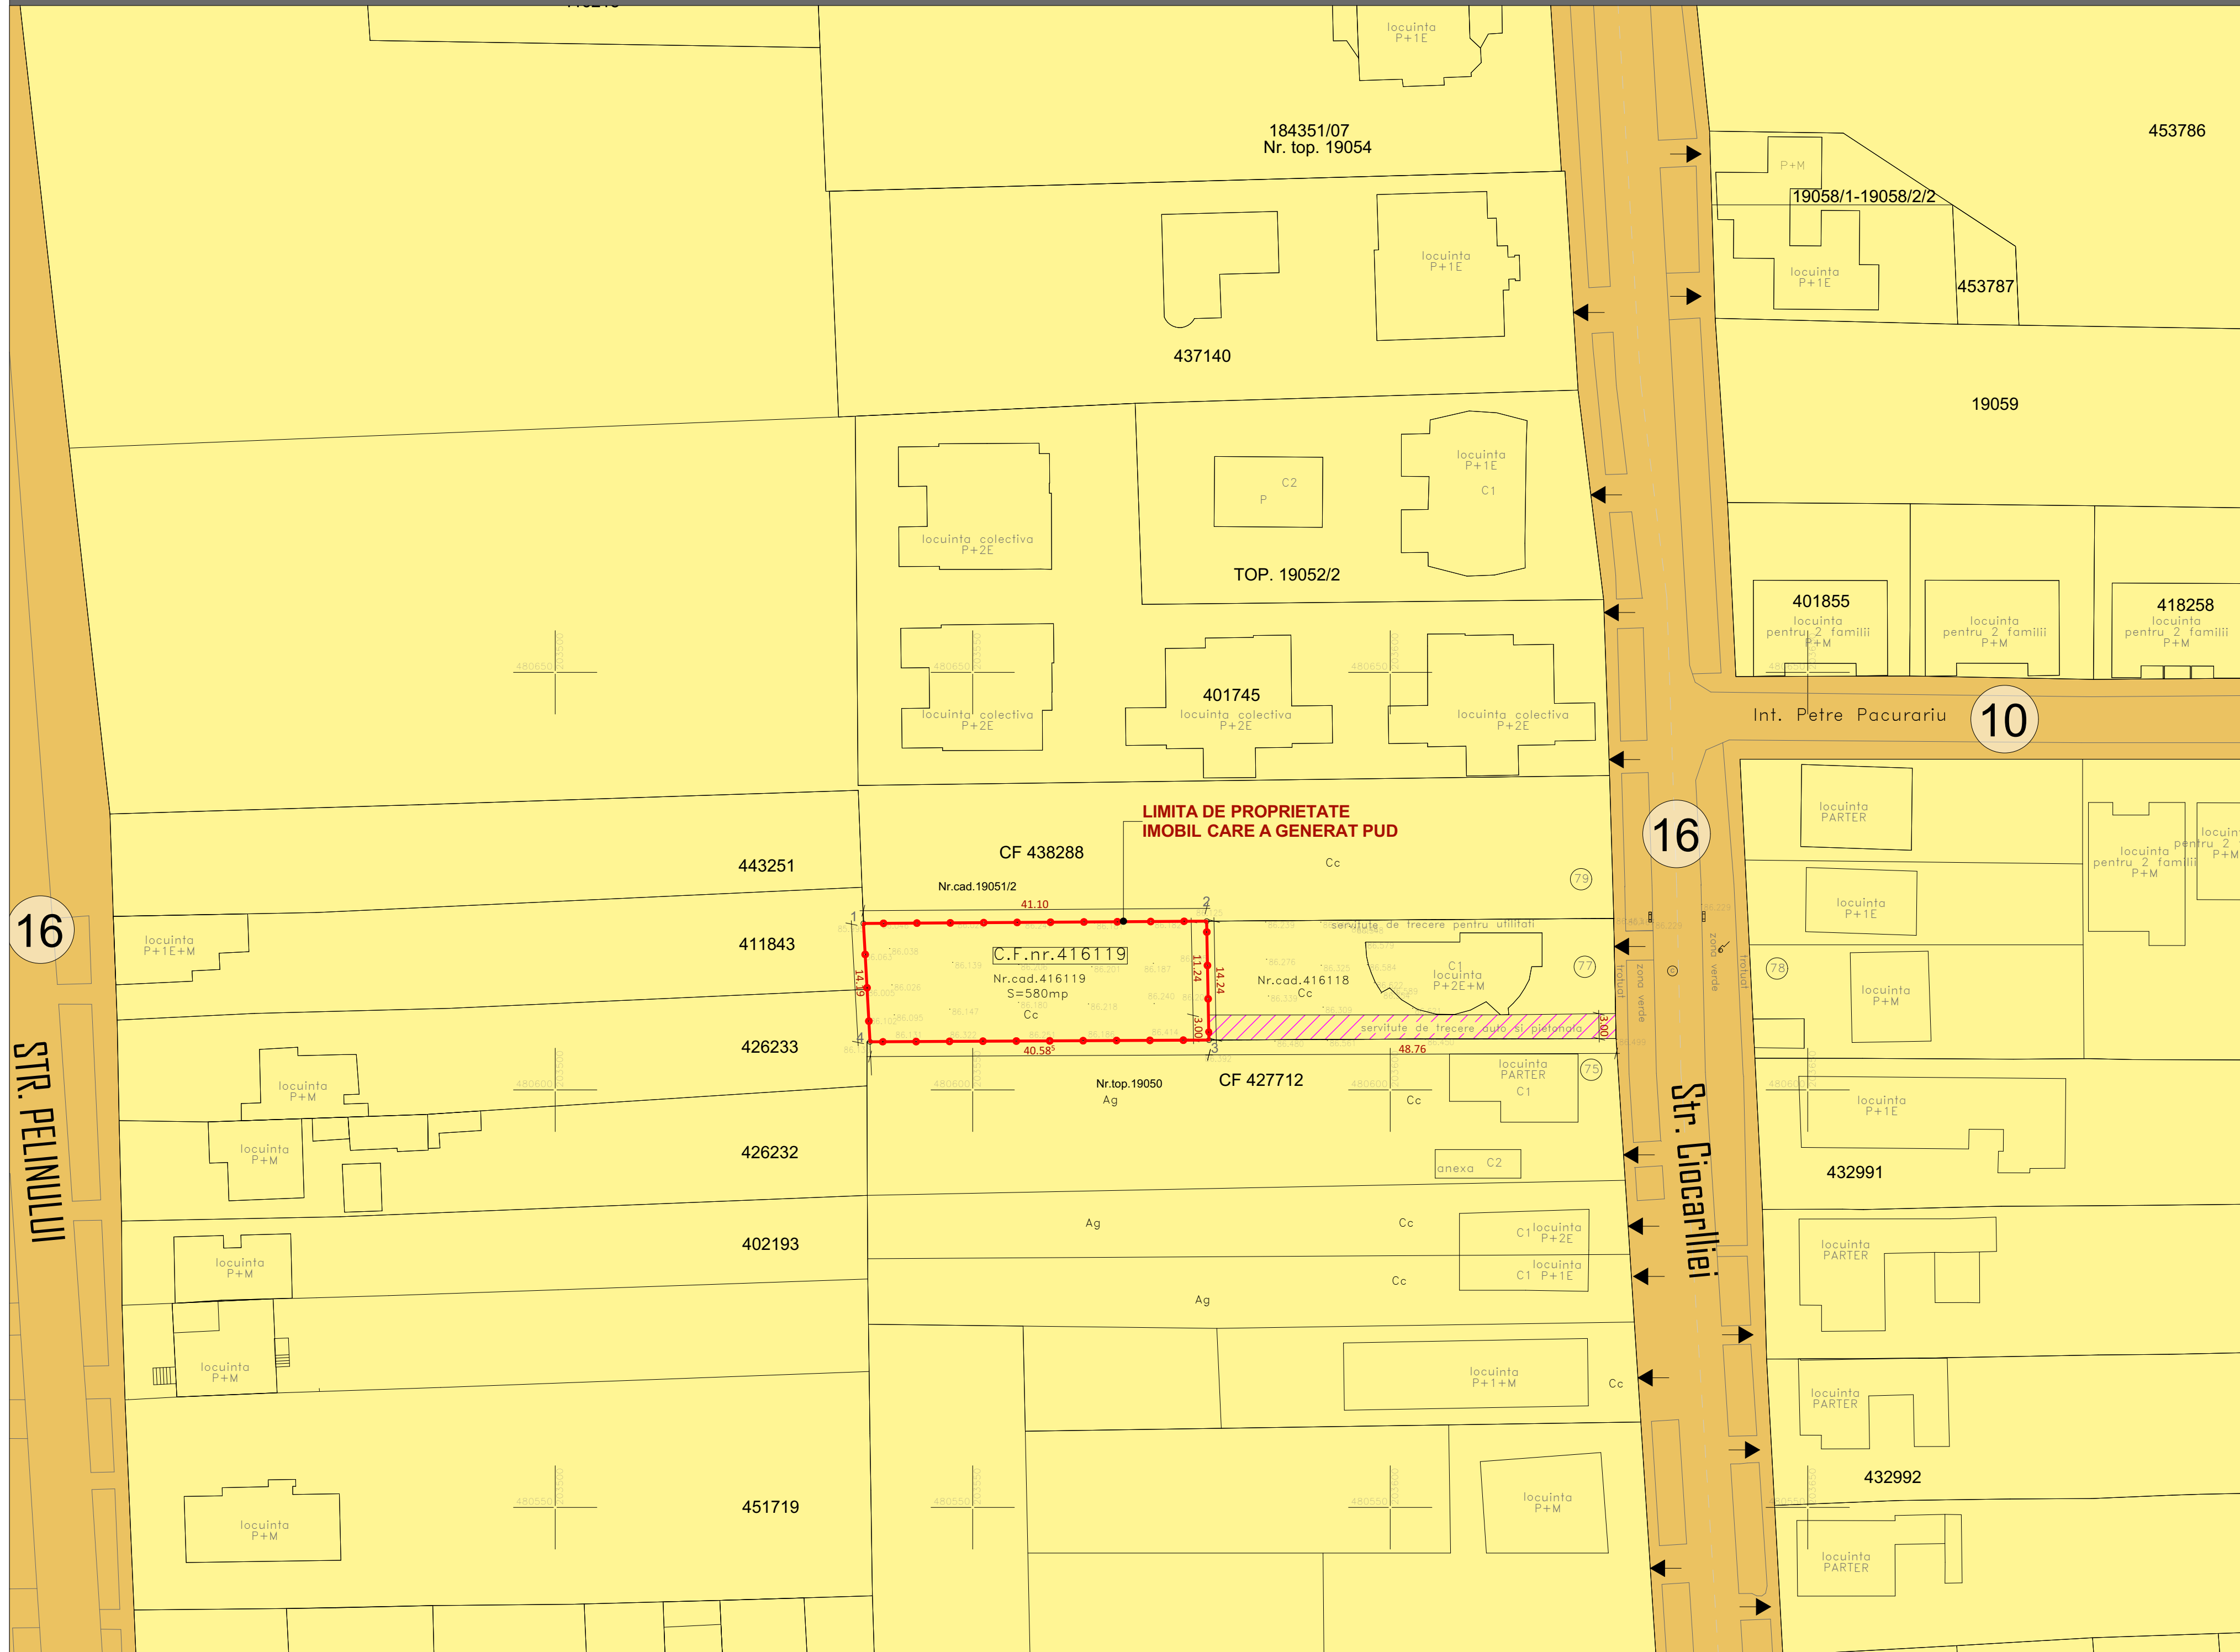

N

PROPRIETATEA ASUPRA TERENURILOR / OBIECTIVE DE UTILITATE PUBLICA

LEGENDA

LIMITE



LIMITA DE PROPRIETATE TEREN AFERENT P.U.D..
- PROPUȘ A FI REGLEMENTAT

LIMITA PARCELE EXISTENTE


PROPRIETATEA ASUPRA TERENURILOR

PROPRIETATE PUBLICA



TEREN PROPRIETATE PUBLICA DE INTERES LOCAL

PROPRIETATE PRIVATA

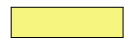

TEREN PROPRIETATE PRIVATA A PERSOANELOR FIZICE SAU JURIDICE



ZONA SERVITUTE DE TRECERE AUTO SI PIETONALA

SIMBOLURI

416119 NUMERE CADASTRALE



- CAROIAJ COORDONATE



ACCES AUTO PARCELA

Inventar de coordonate

Nr. Pct.	Coordonate pct.de contur		Lungimi laturi D(i,j+1)
	X [m]	Y [m]	
4	480605.967	203578.287	40.586
3	480605.967	203537.702	14.192
1	480619.930	203536.916	41.098
2	480620.206	203578.013	14.242
Smas=580mp P=110.117m			



Proiectant general:

SC MINOA DESIGN SRL

jud. Timis, com. Dumbravita, str. Freziei nr 7
Tel. : 0752291918

Beneficiar:	
-------------	--

NAVLIGU ISABELA DANIELA

Denumire proiect:

PUD - CONSTRUIRE LOCUINTA UNIFAMILIALA IN REGIM DE INALTIME P+1E , REALIZARE IMPREJMUIRE SI ACCES AUTO
jud. Timis, Mun. Timisoara, str. Ciocarliei , CF 416119

PROPRIETATEA ASUPRA
TERENURILOR / OBIECTIVE DE
UTILITATE PUBLICA

Scara:

Nr. plansa:

UO.