


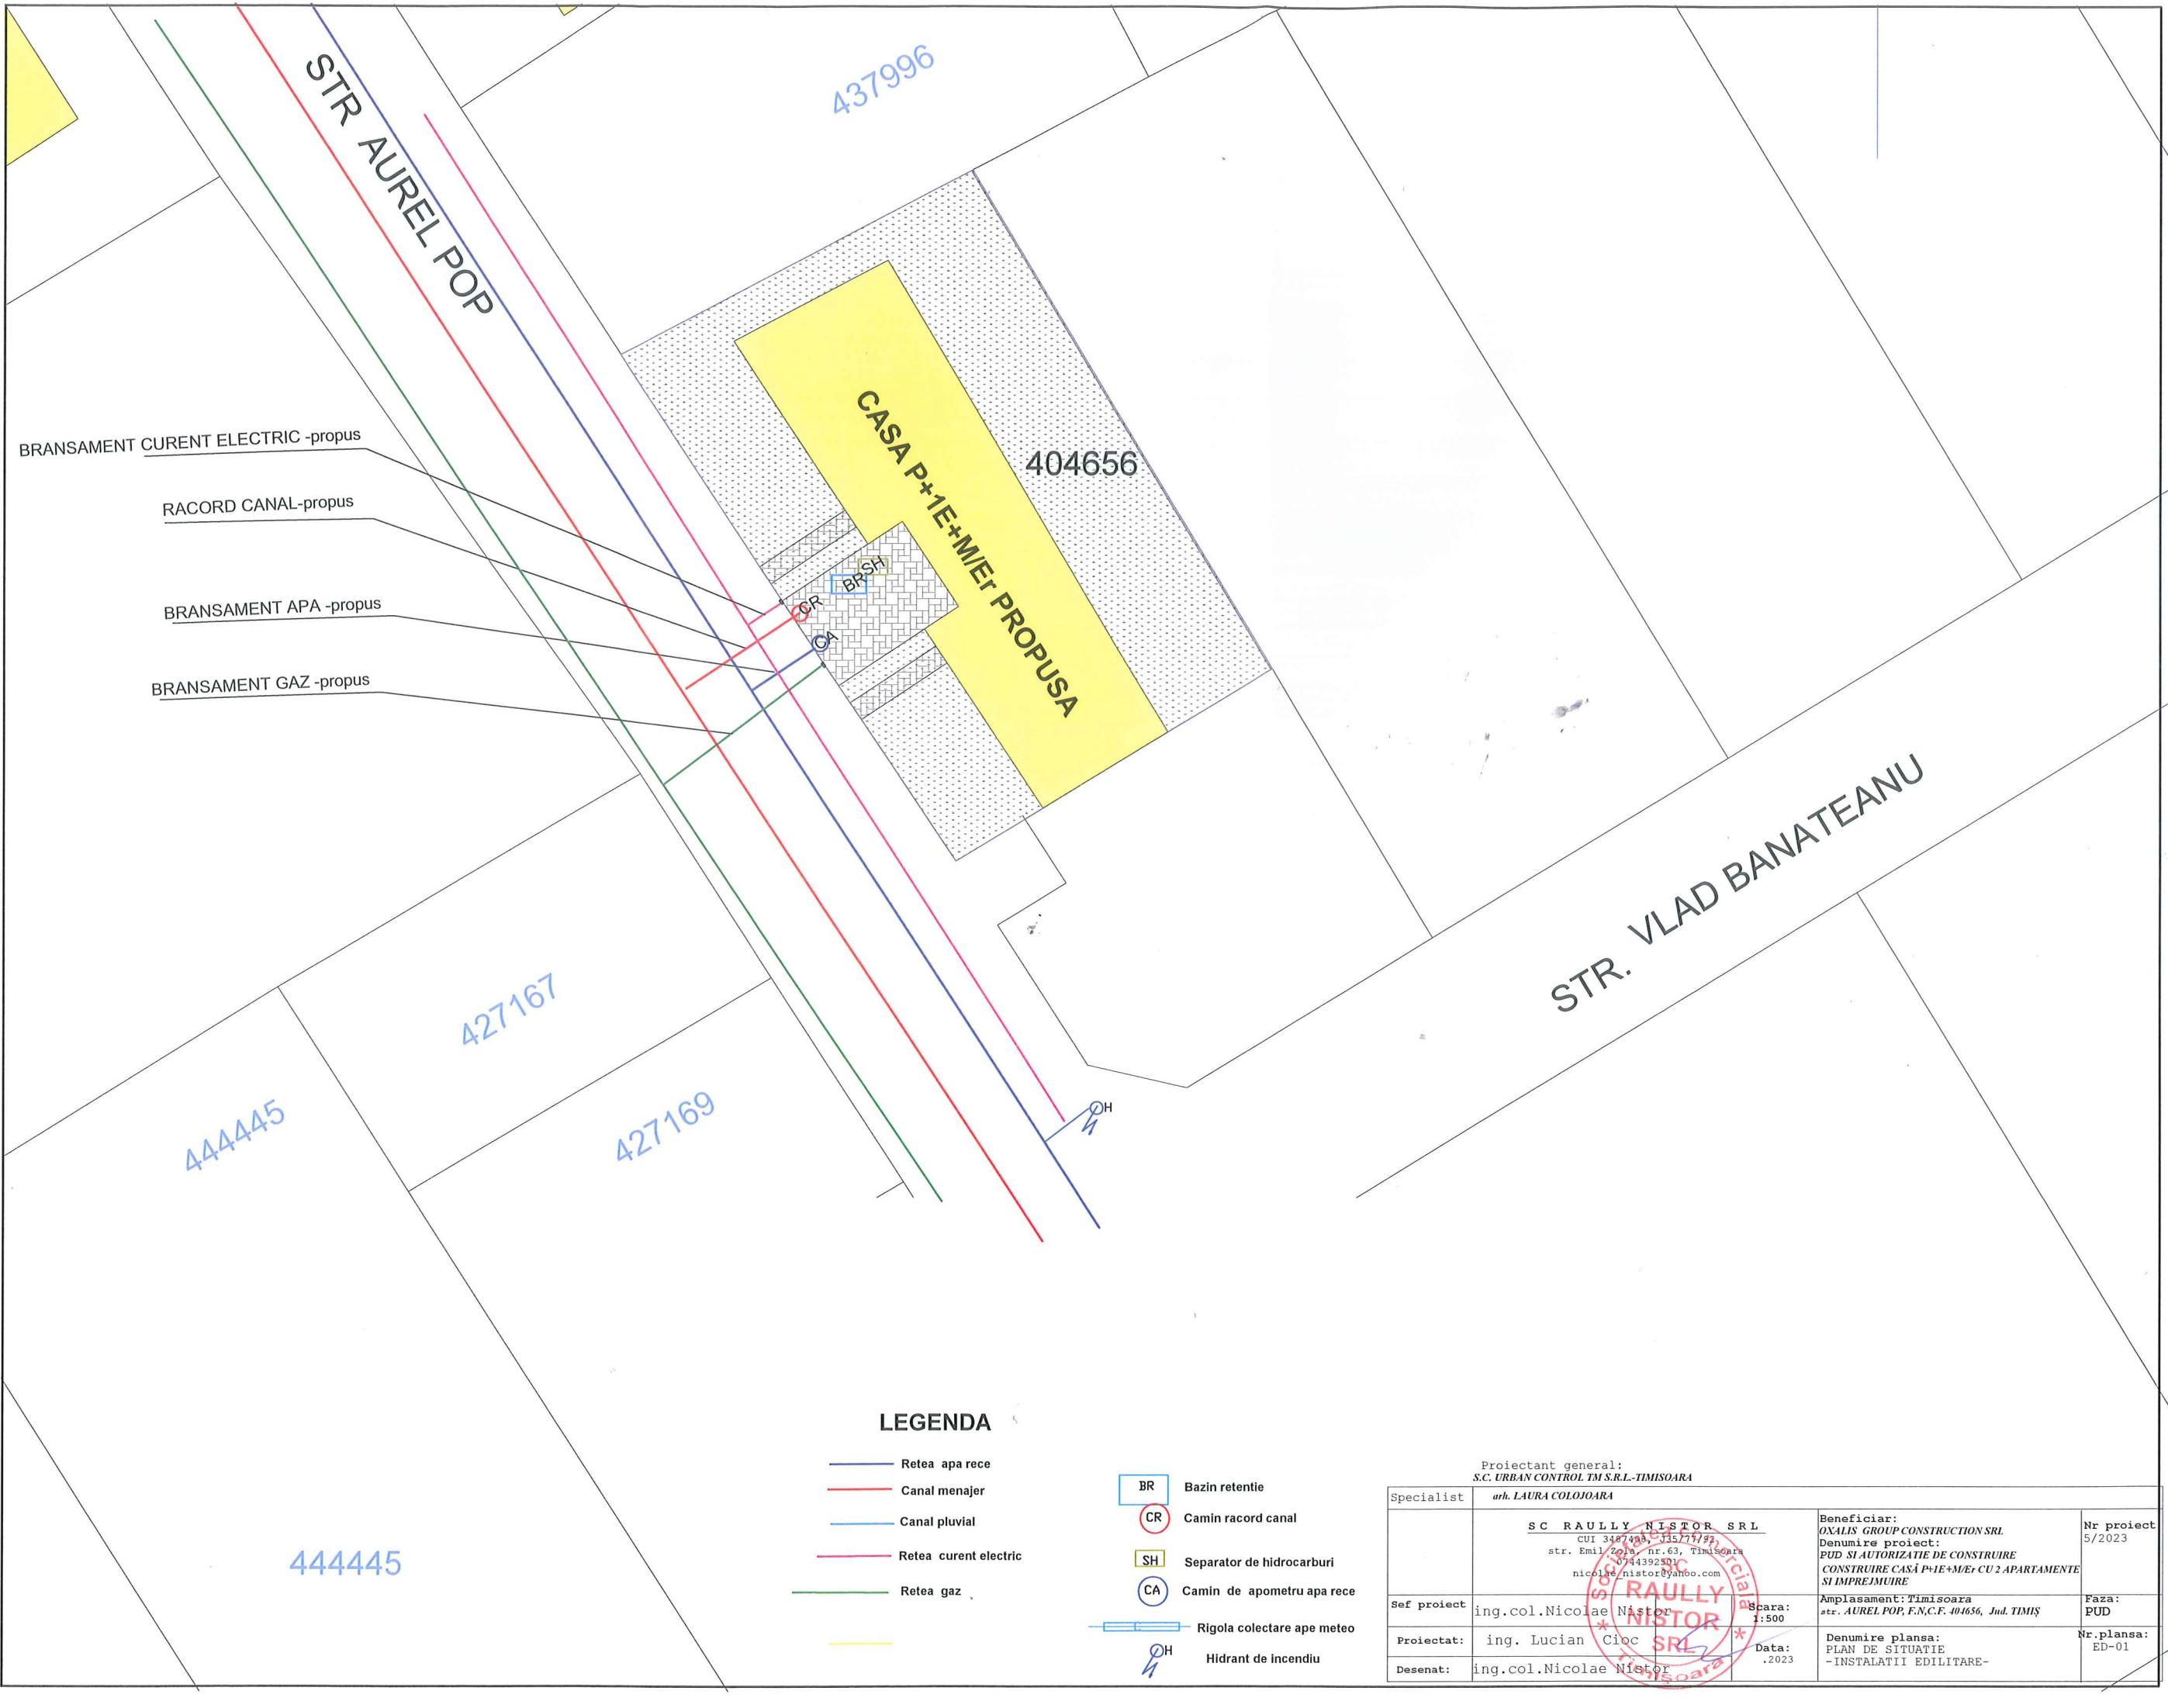

LEGENDA

- Retea apa rece
- Canal menajer
- Canal pluvial
- Retea curent electric
- Retea gaz
- BR Bazin retentie
- CR Camin racord canal
- SH Separator de hidrocarburi
- CA Camin de apometru apa rece
- Rigola colectare ape meteo
- H Hidrant de incendiu

|                                                               |   |   |                      |
|---------------------------------------------------------------|---|---|----------------------|
| Proiectant general:<br>S.C. URBAN CONTROL TM S.R.L.-TIMISOARA |   |   |                      |
| Specialist                                                    | arh. LAURA COLOJOARA   |   |                      |
|                                                               | SC RAULLY NISTOR SRL<br>CUI 3487408, J135/75/92<br>str. Emil Zola, nr.63, Timisoara<br>0744392501<br>nicolae.nistor@yahoo.com | Beneficiar:<br>OXALIS GROUP CONSTRUCTION SRL<br>Denumire proiect:<br>PUD SI AUTORIZATIE DE CONSTRUIRE<br>CONSTRUIRE CASA P+1E+ME+ CU 2 APARTAMENTE<br>SI IMPREJMUIRE | Nr proiect<br>5/2023 |
| Sef proiect                                                   | ing.col.Nicolae Nistor   | Scara:<br>1:500   | Faza:<br>PUD         |
| Proiectat:                                                    | ing. Lucian Cioc   |   |                      |
| Desenat:                                                      | ing.col.Nicolae Nistor   | Data:<br>.2023   | Nr.plansa:<br>ED-01  |
|                                                               |   | Amplasament: Timisoara<br>str. AUREL POP, F.N.C.F. 404656, Jud. TIMIS                                                                                                |                      |
|                                                               |   | Denumire planşa:<br>PLAN DE SITUATIE<br>-INSTALATII EDILITARE-   |                      |