



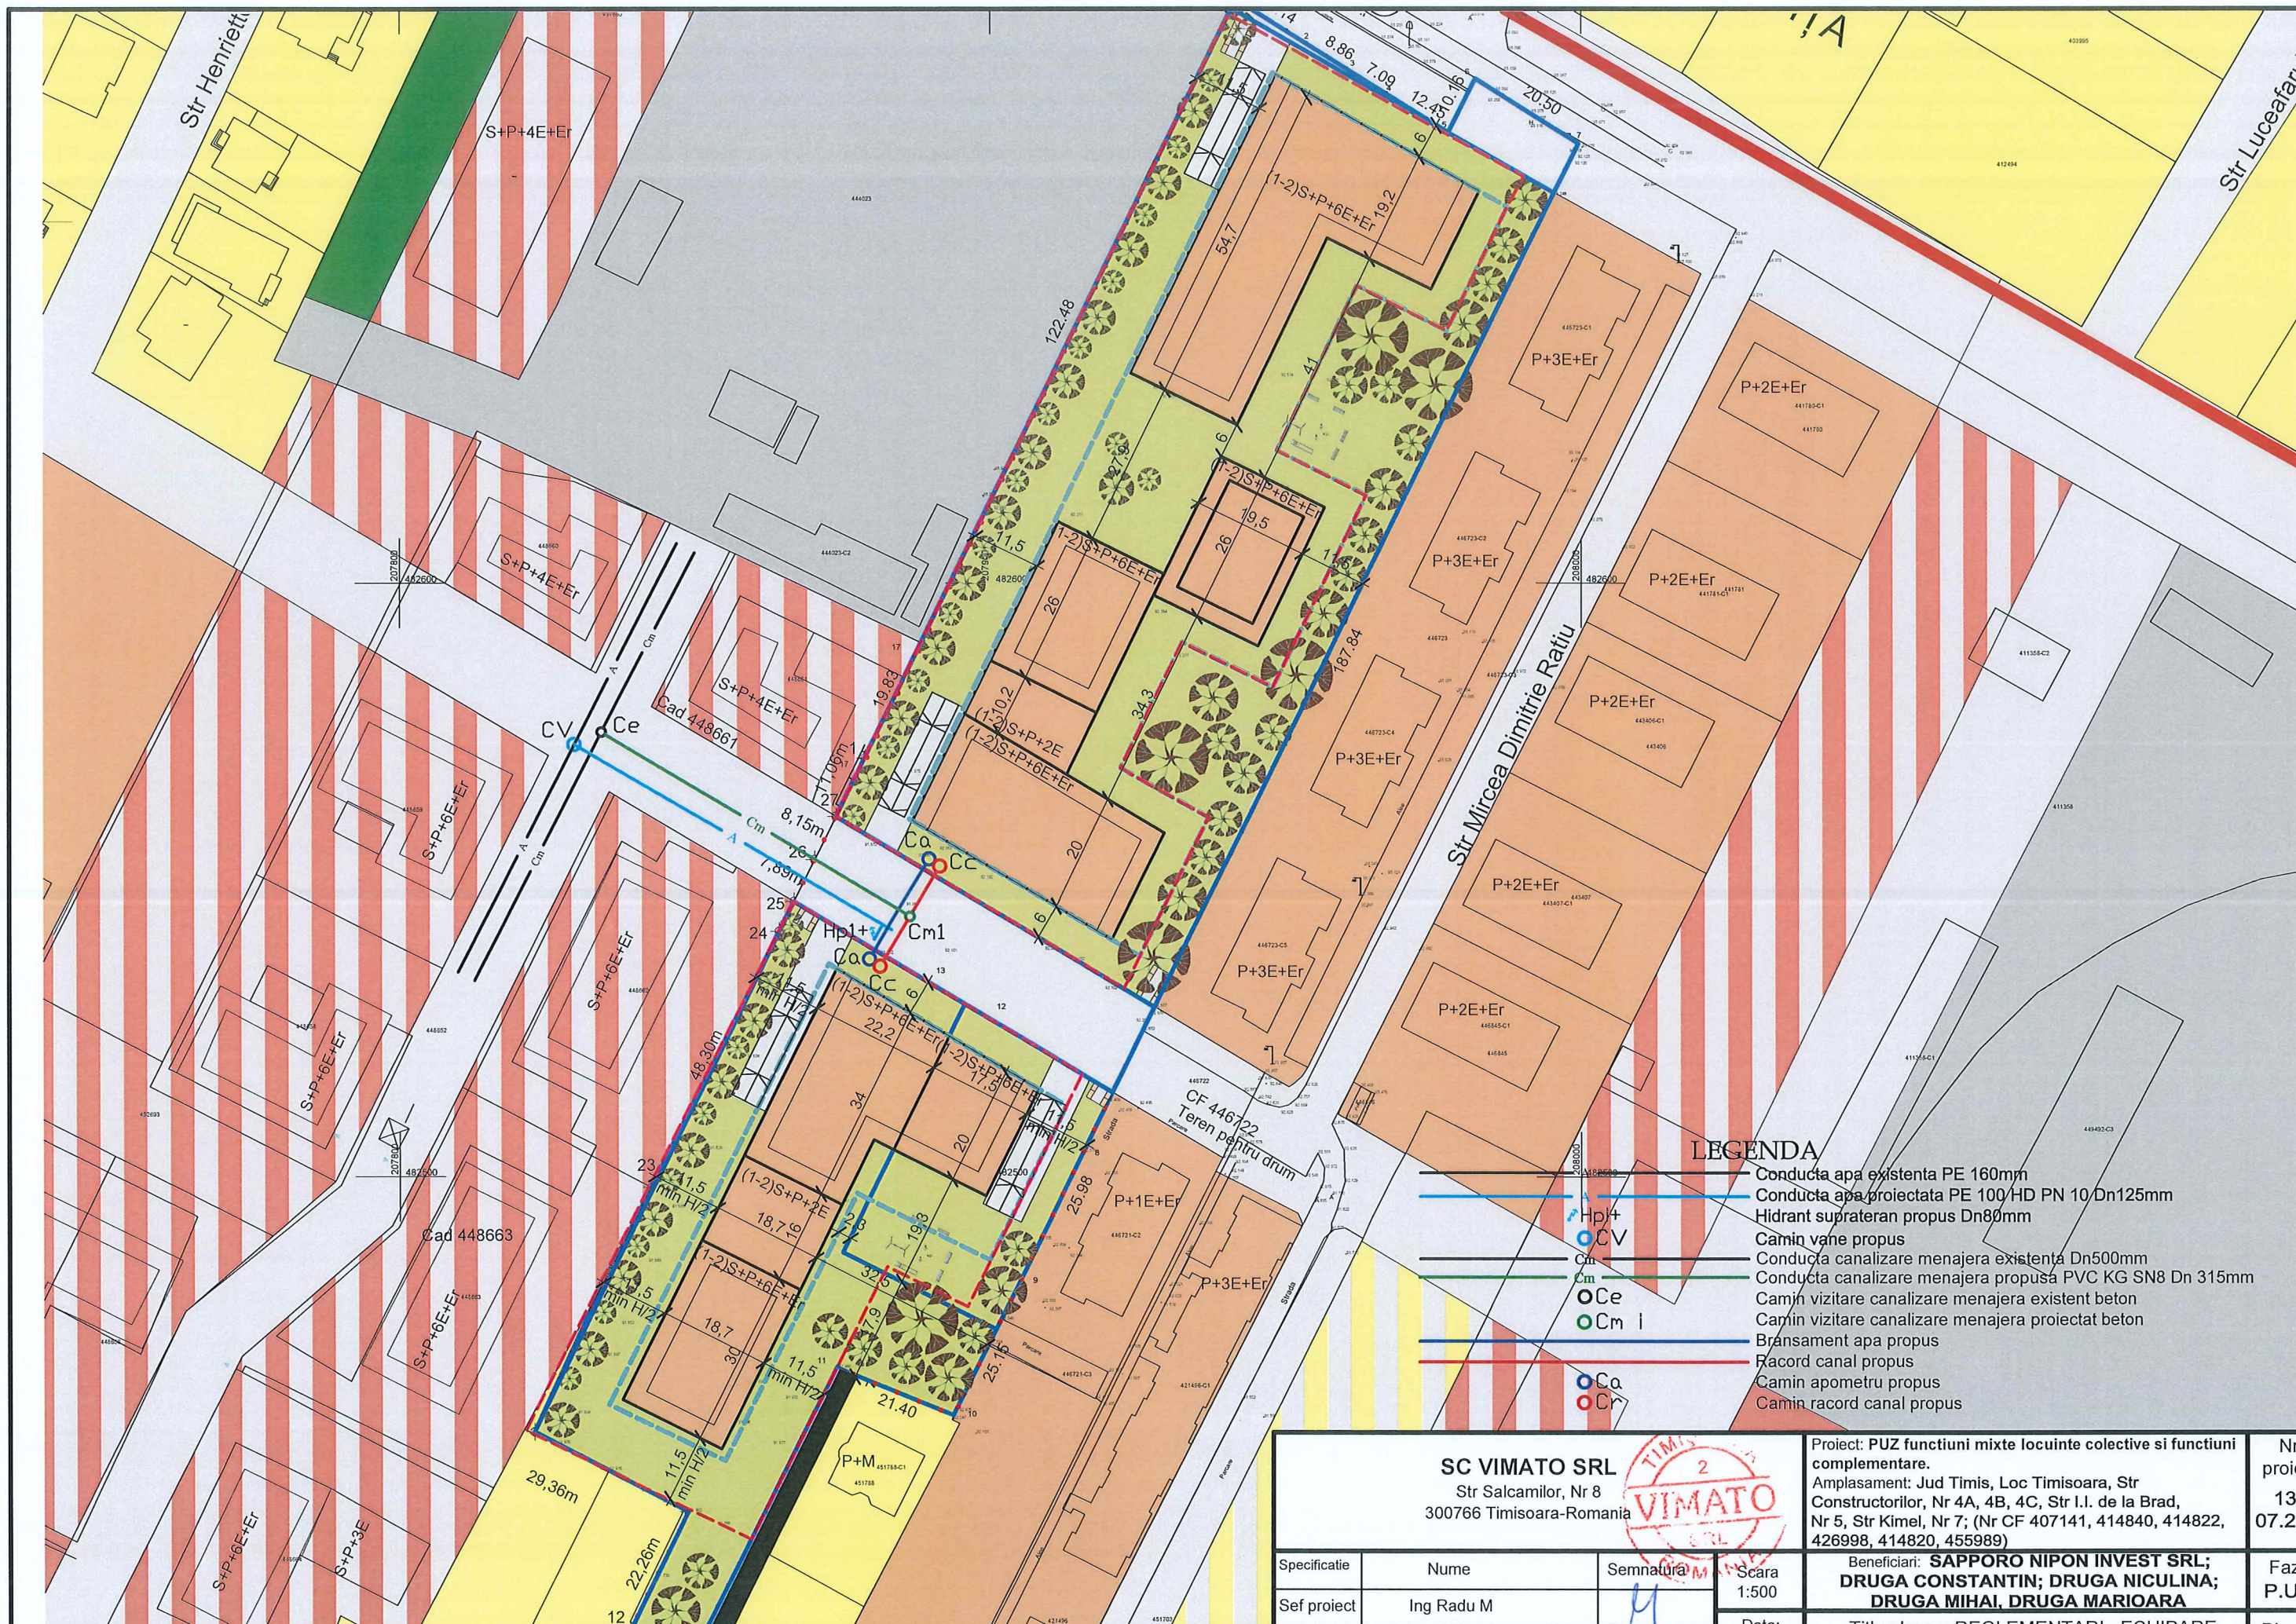

LEGENDA

- Conducta apa existenta PE 160mm
- Conducta apa proiectata PE 100 HD PN 10/Dn125mm
- Hidrant supraterran propus Dn80mm
- Camin vane propus
- Conducta canalizare menajera existenta Dn500mm
- Conducta canalizare menajera propusa PVC KG SN8 Dn 315mm
- Camin vizitare canalizare menajera existent beton
- Camin vizitare canalizare menajera proiectat beton
- Bransament apa propus
- Racord canal propus
- Camin apometru propus
- Camin racord canal propus

SC VIMATO SRL Str Salcamilor, Nr 8 300766 Timisoara-Romania			Proiect: PUZ functiuni mixte locuinte colective si functiuni complementare. Amplasament: Jud Timis, Loc Timisoara, Str Constructorilor, Nr 4A, 4B, 4C, Str I.I. de la Brad, Nr 5, Str Kimel, Nr 7; (Nr CF 407141, 414840, 414822, 426998, 414820, 455989)		Nr proiect: 133/ 07.2024
Specificatie	Nume	Semnatura	Scara 1:500	Beneficiari: SAPPORO NIPON INVEST SRL; DRUGA CONSTANTIN; DRUGA NICULINA; DRUGA MIHAI, DRUGA MARIOARA	Faza: P.U.Z.
Sef proiect	Ing Radu M				Plansa: 01AC
Proiectant	Ing Radu M		Data: 07/2024	Titlu plansa: REGLEMENTARI - ECHIPARE EDILITARA - apa si canal	

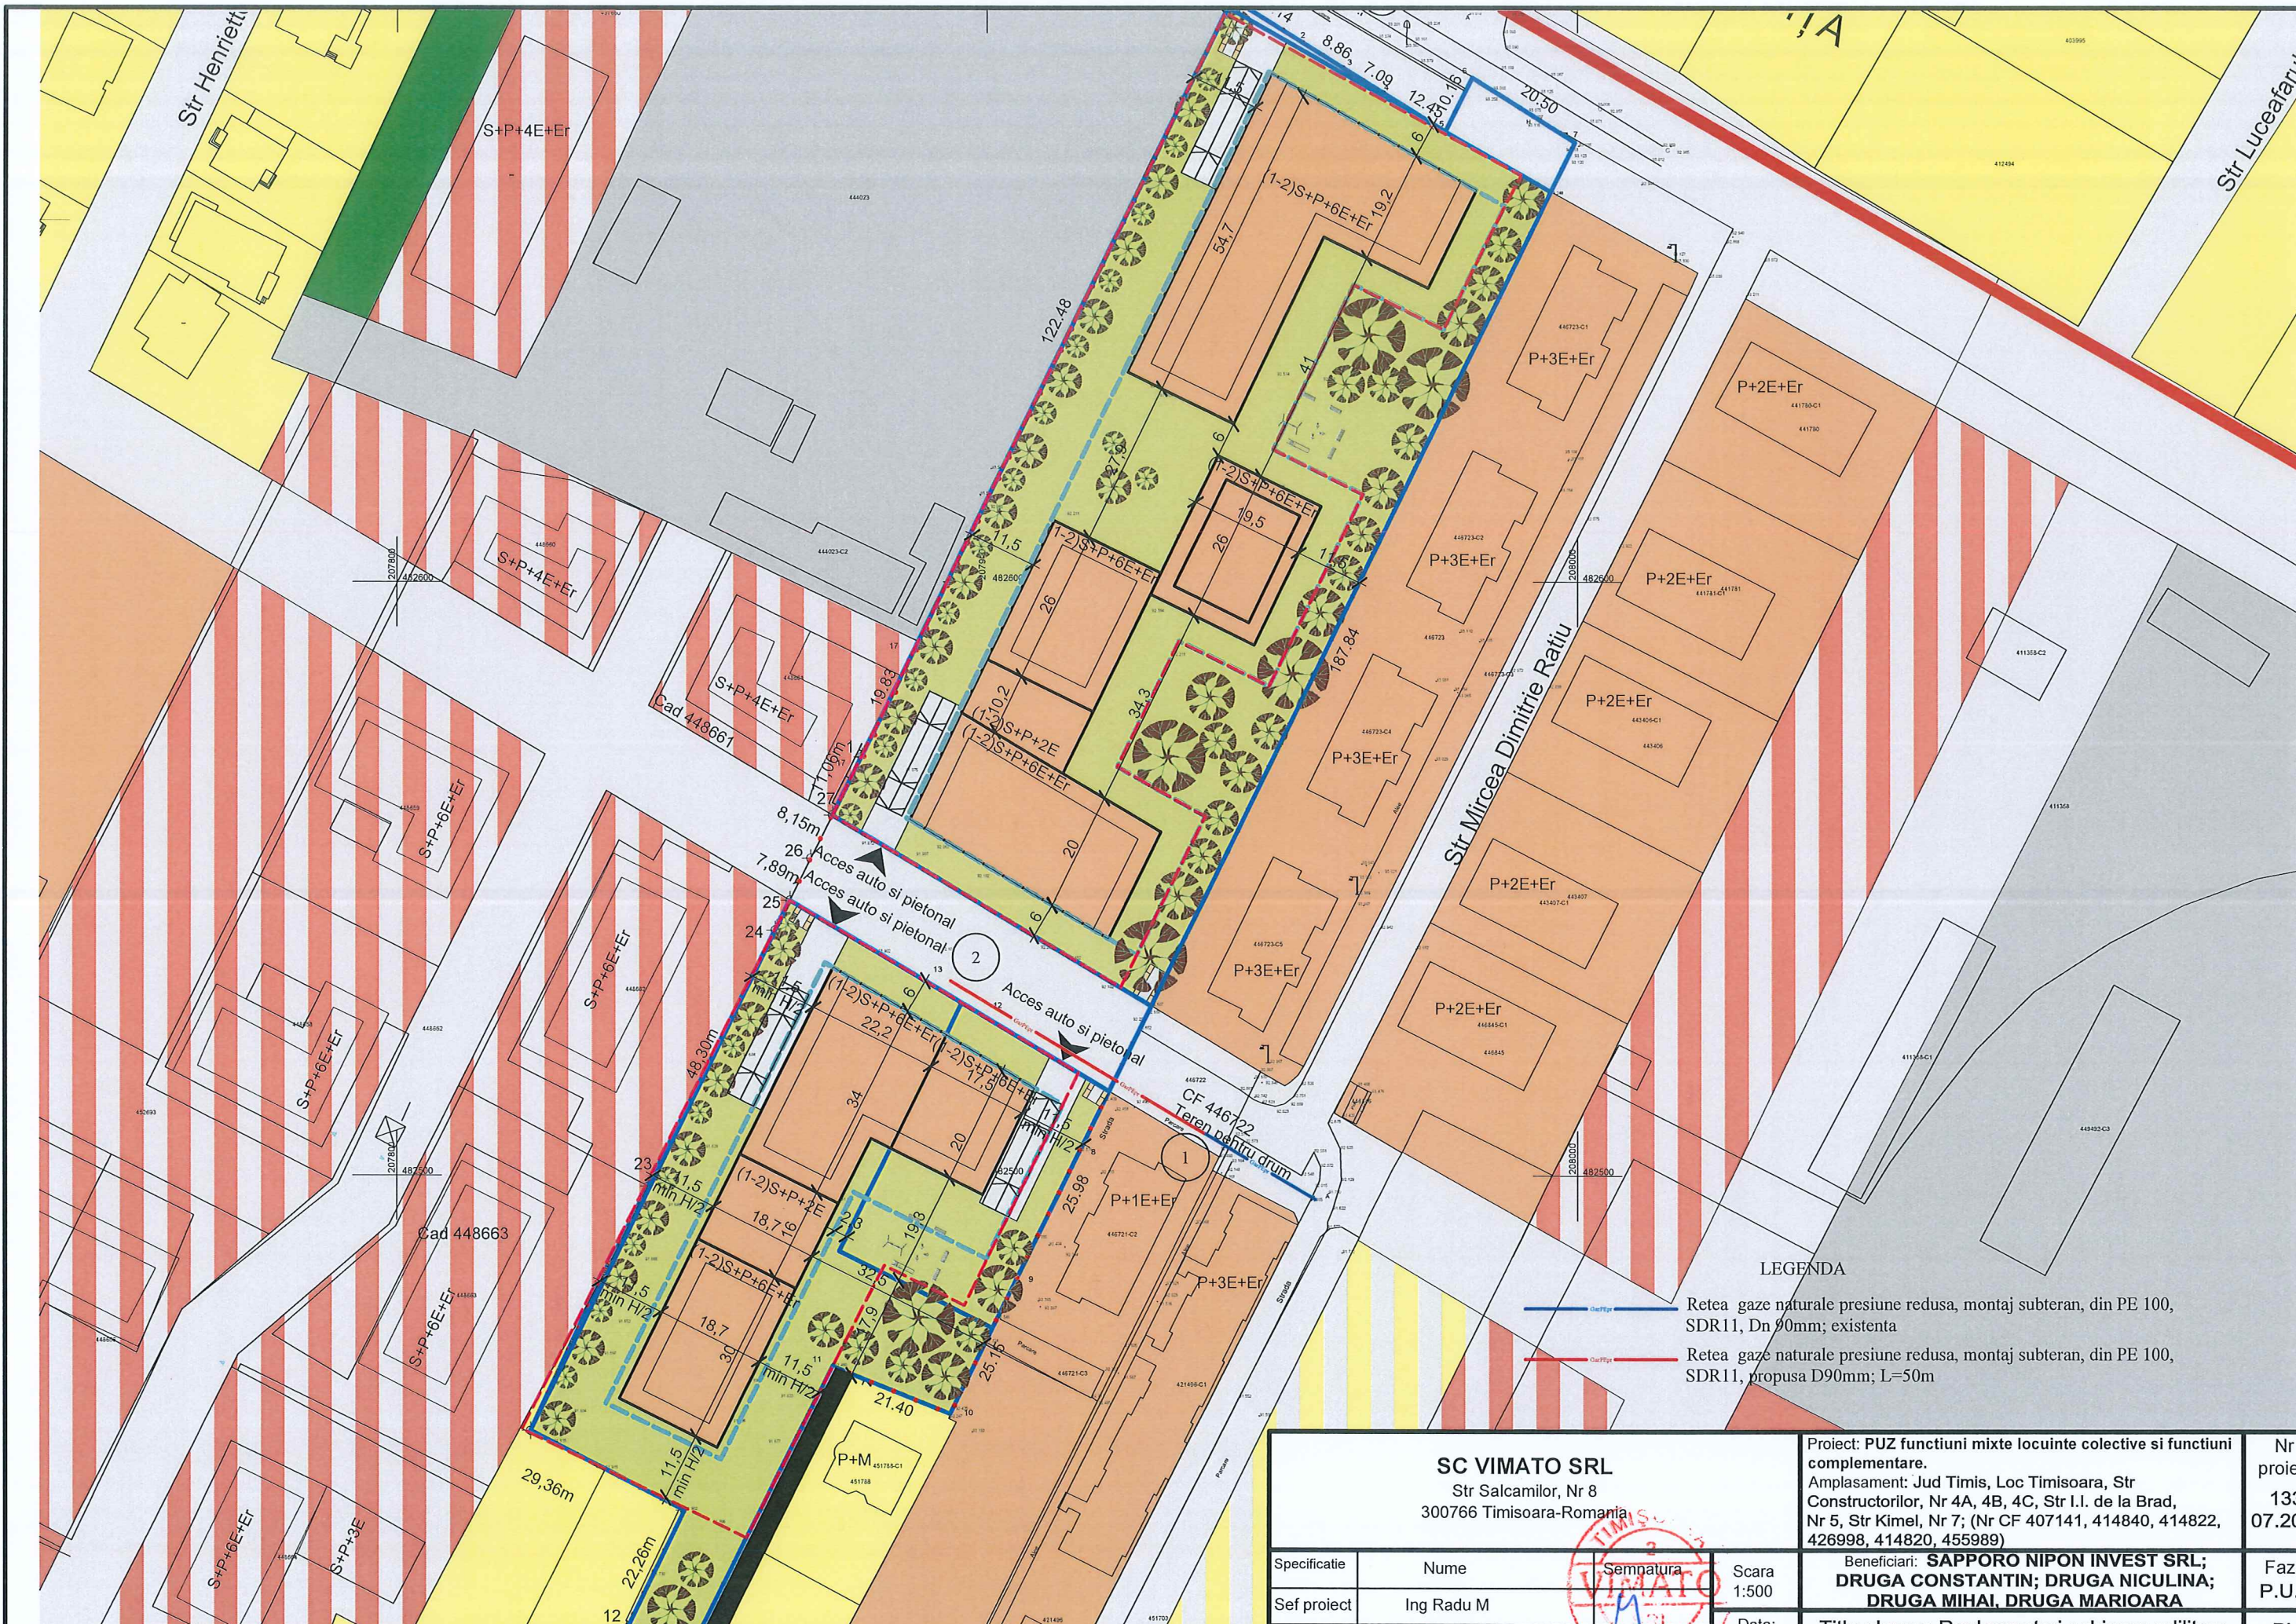

LEGENDA

- Retea gaze naturale presiune redusa, montaj subteran, din PE 100, SDR11, Dn 90mm; existenta
- Retea gaze naturale presiune redusa, montaj subteran, din PE 100, SDR11, propusa D90mm; L=50m

SC VIMATO SRL Str Salcamilor, Nr 8 300766 Timisoara-Romania				Project: PUZ functiuni mixte locuinte colective si functiuni complementare. Amplasament: Jud Timis, Loc Timisoara, Str Constructorilor, Nr 4A, 4B, 4C, Str I.I. de la Brad, Nr 5, Str Kimel, Nr 7; (Nr CF 407141, 414840, 414822, 426998, 414820, 455989)		Nr proiect: 133/07.2024	
Specificatie	Nume	Semnatura	Scara	Beneficiari: SAPPORO NIPON INVEST SRL; DRUGA CONSTANTIN; DRUGA NICULINA; DRUGA MIHAI, DRUGA MARIOARA		Faza:	
Sef proiect	Ing Radu M		1:500			P.U.Z.	
Proiectant	Ing Radu M		Data:	Titlu plansa: Reglementari echipare edilitara Gaze naturale		PL:	
			07/2024			01G	

Str. Constructorilor nr. 4A, 4B, 4C, str. I.I. De La Brad nr.5, str. Kimmel nr.7



Legenda simboluri electrice utilizate:

Linie electrica aeriana joasa tensiune, existenta

—T— retea telefonie existenta

 **Firida de distributie energie electrica, propusa**

Stalp metallic (h 8m) cu corp de iluminat, propus

[illegible]